

DO NOT SCALE


All Dimensions are in millimeters

Notes:

Sherwood Cafe

2. Existing Layout

- Fire Safety Equipment
- Outside CCTV
- Inside CCTV

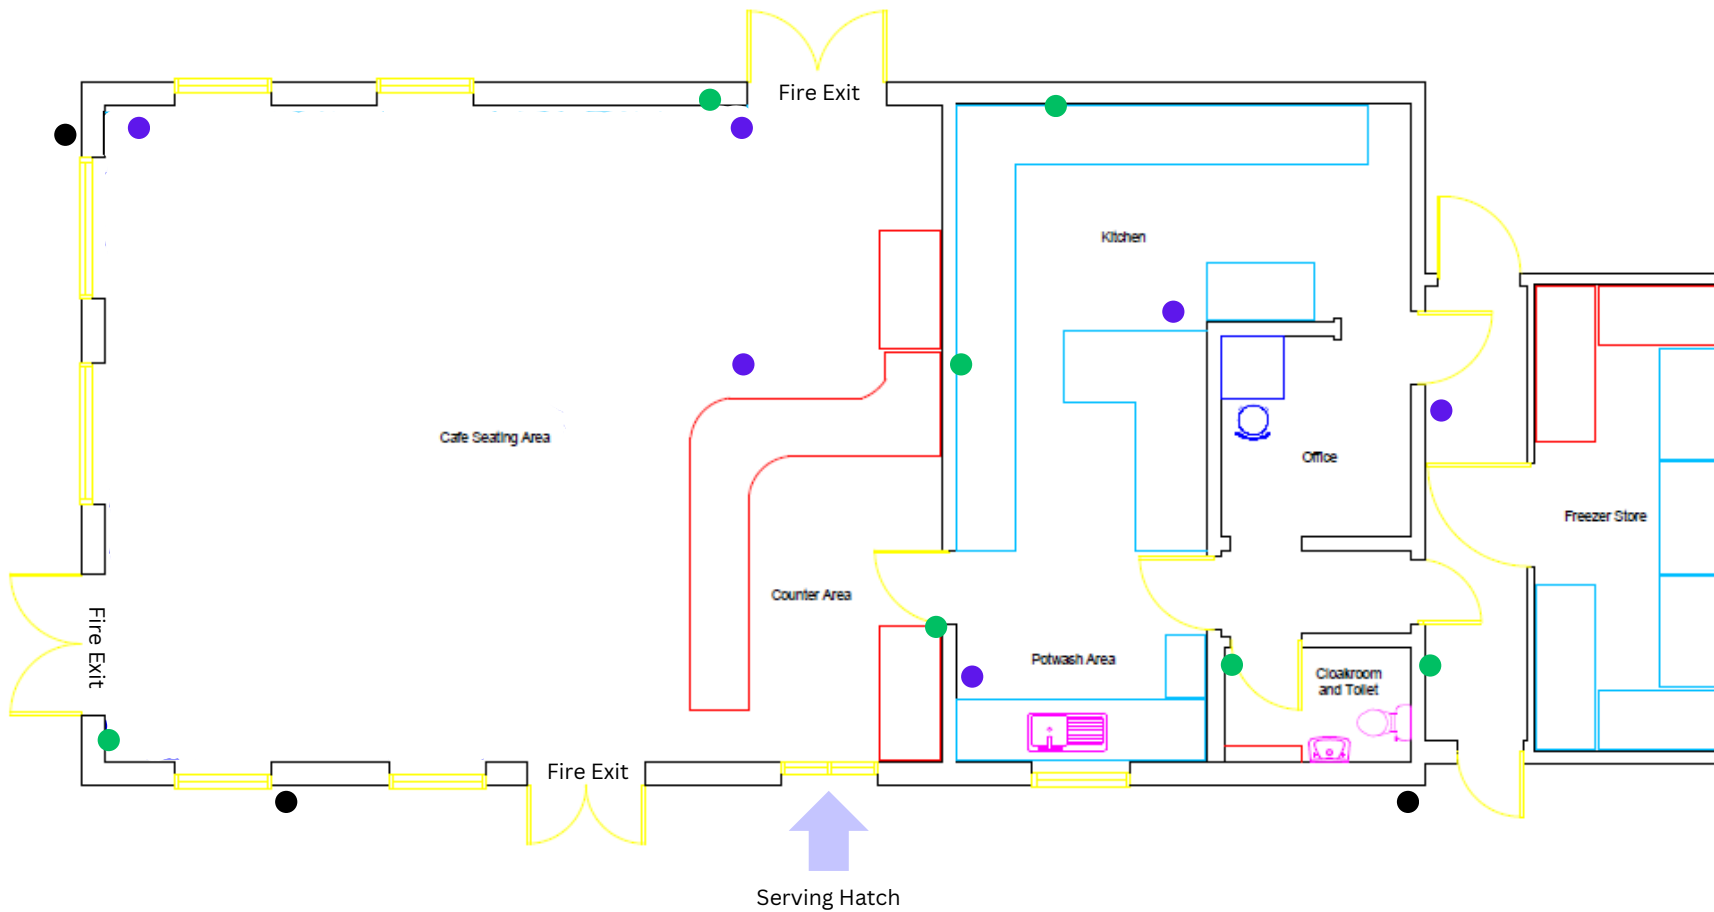

X	XX/XX/XX	XXX
Rev	Date	Description

Client:  
Forestry England

Site Address:  
Sherwood Pines Cafe,  
Kings Clipstone,  
Mansfield,  
NG21 9JL

Job Title:  
Sherwood Pines Cafe

Drawing Title:  
Sherwood Pines Cafe Floor Plan  
Existing Layout with Furniture

Drawn: XX	Date: XX/XX/XX	Drawn: AH	Date: 21/11/23
--------------	-------------------	--------------	-------------------

Contract No:  
XXX

Scale:  
1:100 @ A4

Drawing No:  
3

Rev:  
a