

- KEY & NOTES**
- Festival arena area
  - Camping area
  - Day parking
  - Major stage approx. position (arrow shows approximate direction of PA)
  - Minor stage approx. position
  - Alcohol sales
  - Approx. range of locations for alcohol sales
  - Late night refreshments
  - Approx. range of locations for late night refreshments
  - Site demise
  - Gate A Main access / egress to site
  - Gate B Service access / egress to arena
  - Gate C Pedestrian emergency egress
  - Gate D Pedestrian emergency egress
  - Gate E Main pedestrian access / egress to arena
  - Gate F Access / egress to camping
  - Gate G Bicycle / pedestrian access and emergency vehicle use only
  - Gate H Emergency vehicle use only
- Plan is in draft form. Detailed internal site layout and emergency procedures will be provided in Event Management Plan.
- Lat, long: 53,07,00 N, 00,59,16 W  
 X,Y: 467862, 358148
- What3Words: compose.attitudes.storybook
- Do not scale. Plan for identification purposes only.

**MERLIN DESIGN and SURVEY PARTNERSHIP**

CHARTERED SURVEYORS  
 14 Stradbroke Rise,  
 Walton,  
 Chesterfield,  
 Derbyshire, S40 3RB



Building Design Services  
 Building Surveying Services  
 Residential and Commercial

(01246) 200795  
 barry@hodgson@yahoo.co.uk


Partners: Barry J. Hodgson, M.R.I.C.S. Chartered Surveyor  
 Lorraine Hodgson, Practice Manager  
 Associate: James W.M. Hodgson MEng (Hons)

CLIENT	Gate to Southwell Festival
PROJECT	Gate to Southwell Festival 2024
LOCATION	Hall Farm Archway House Eskring Lane Kirklington Newark NG22 8NX


SCALE	1:1250 @ A1
DATE	21st May 2024
DRG No.	GTSF24-02 Licence Plan
Rev.	B

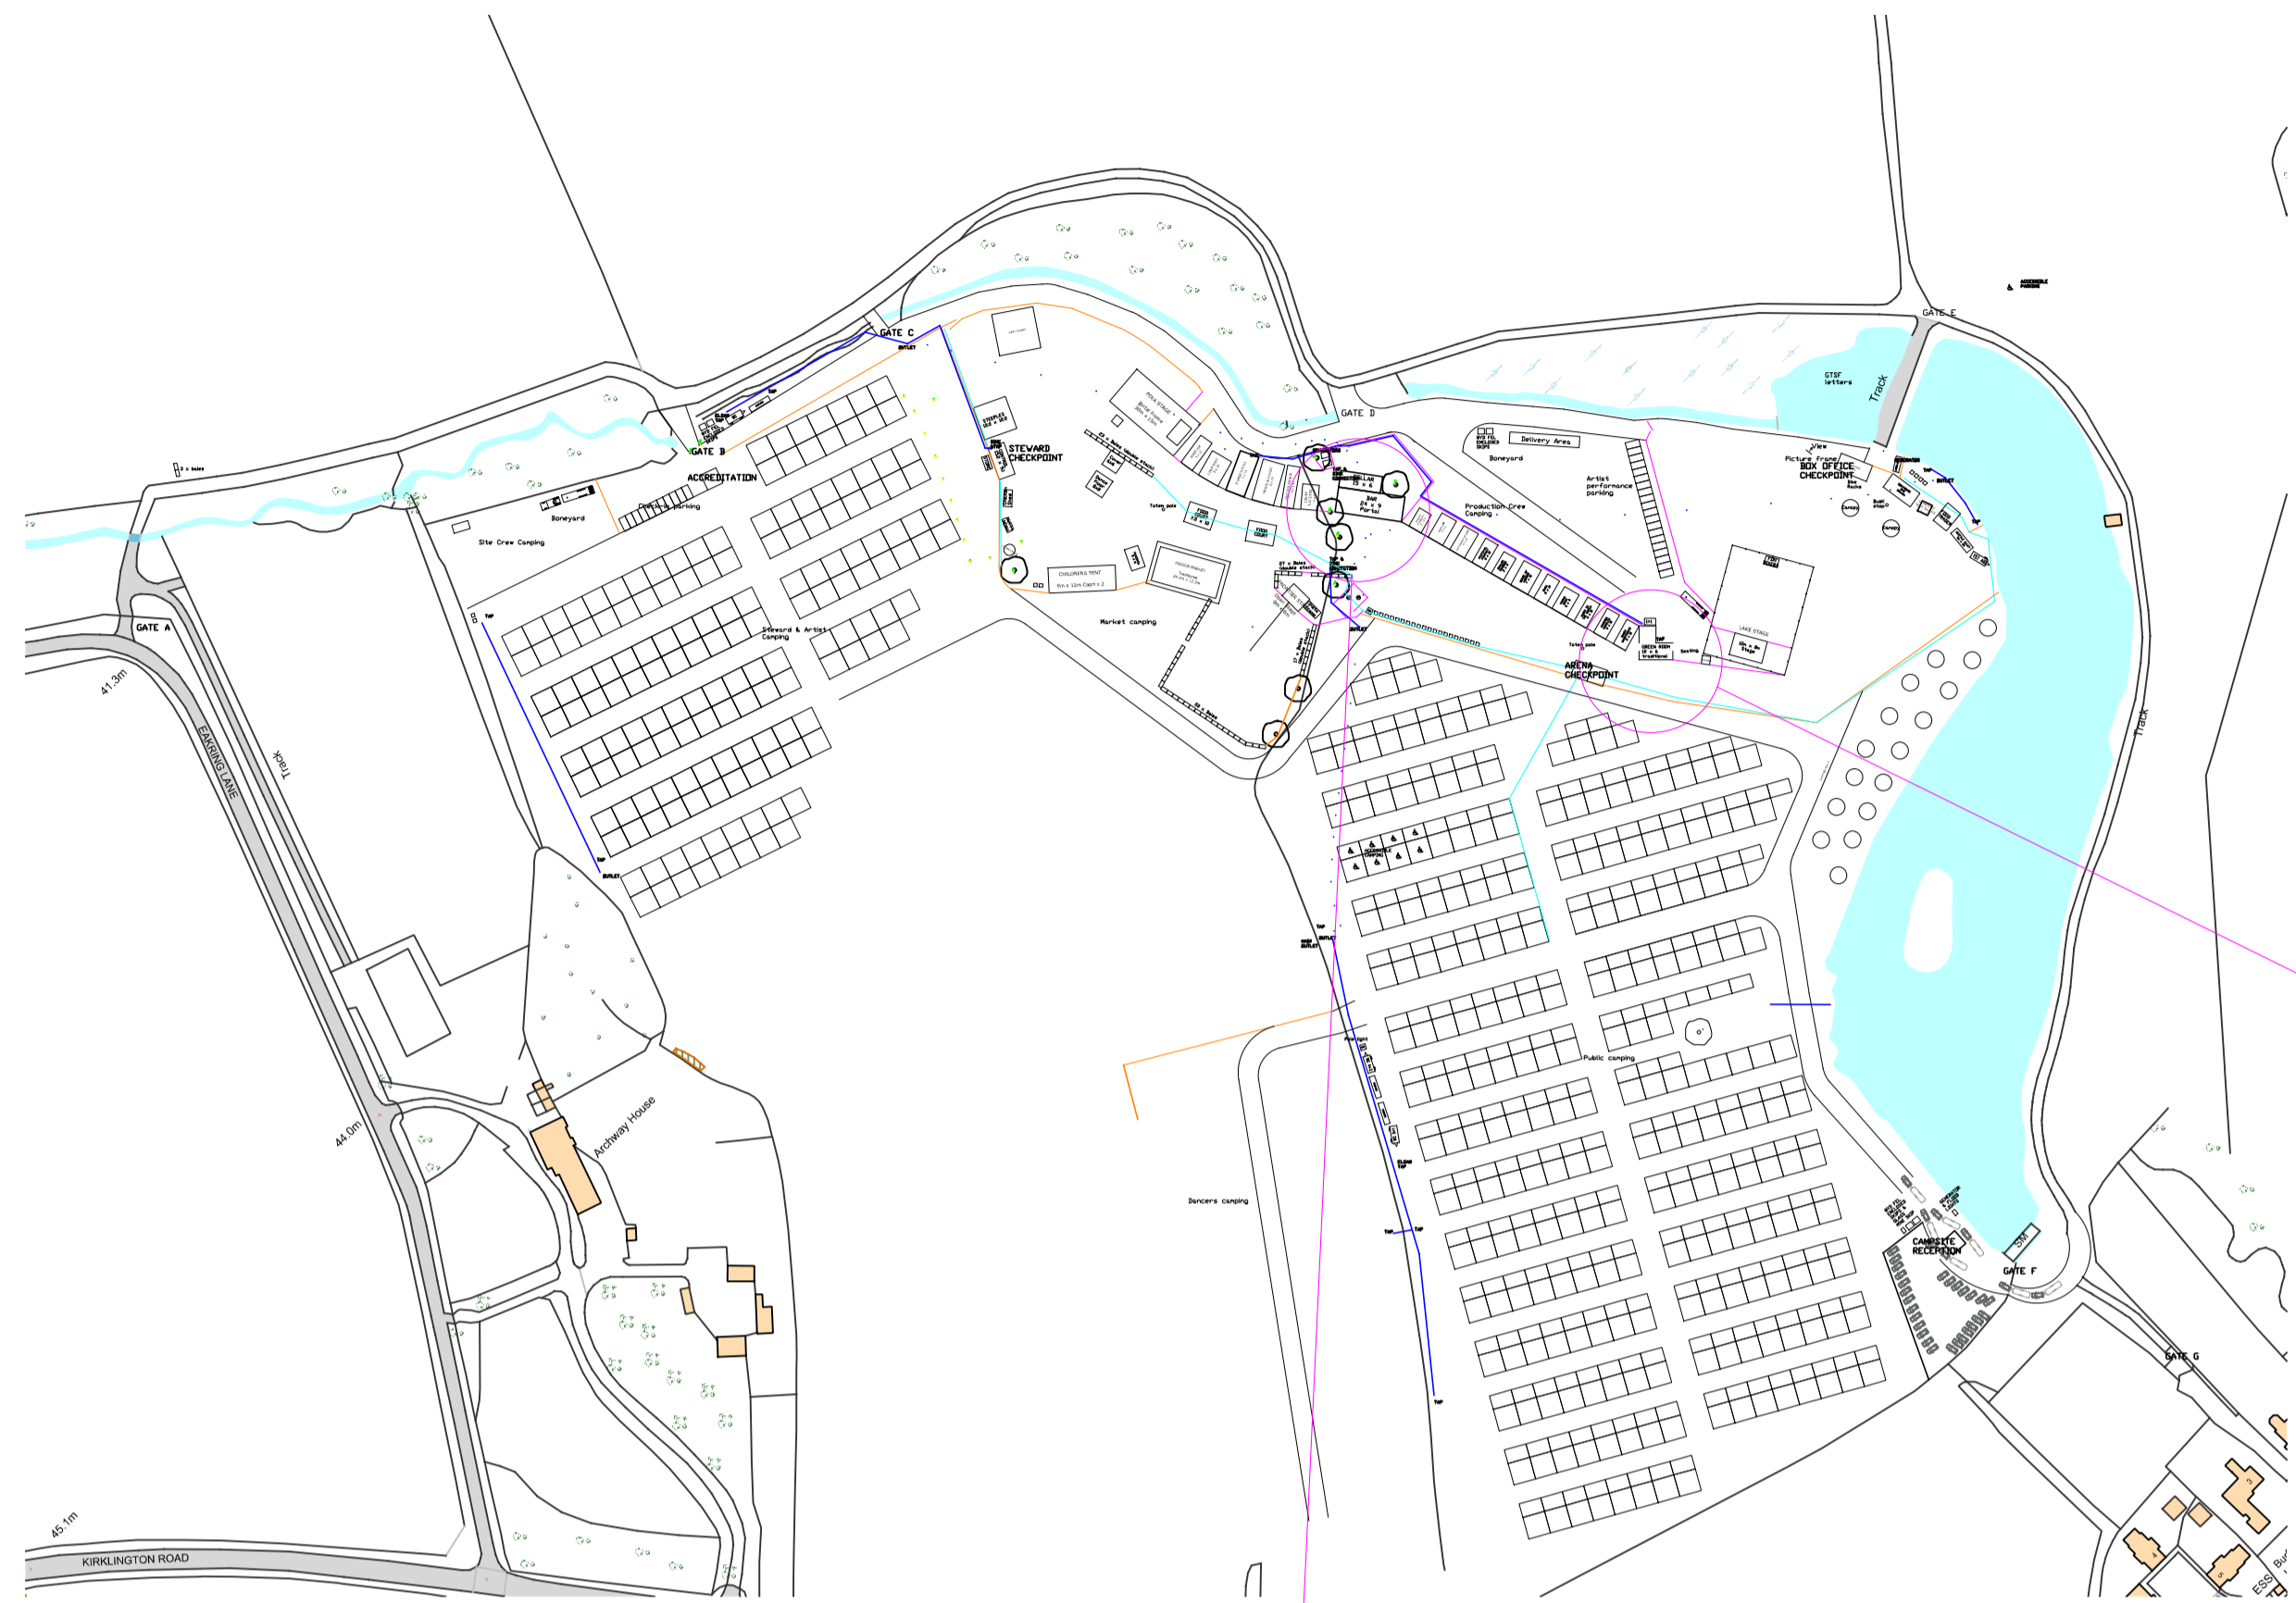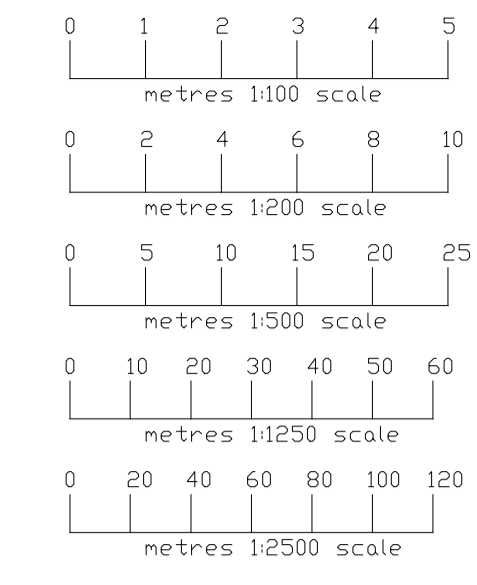

Gate to Southwell Festival 2024 Site Plan 1:2500

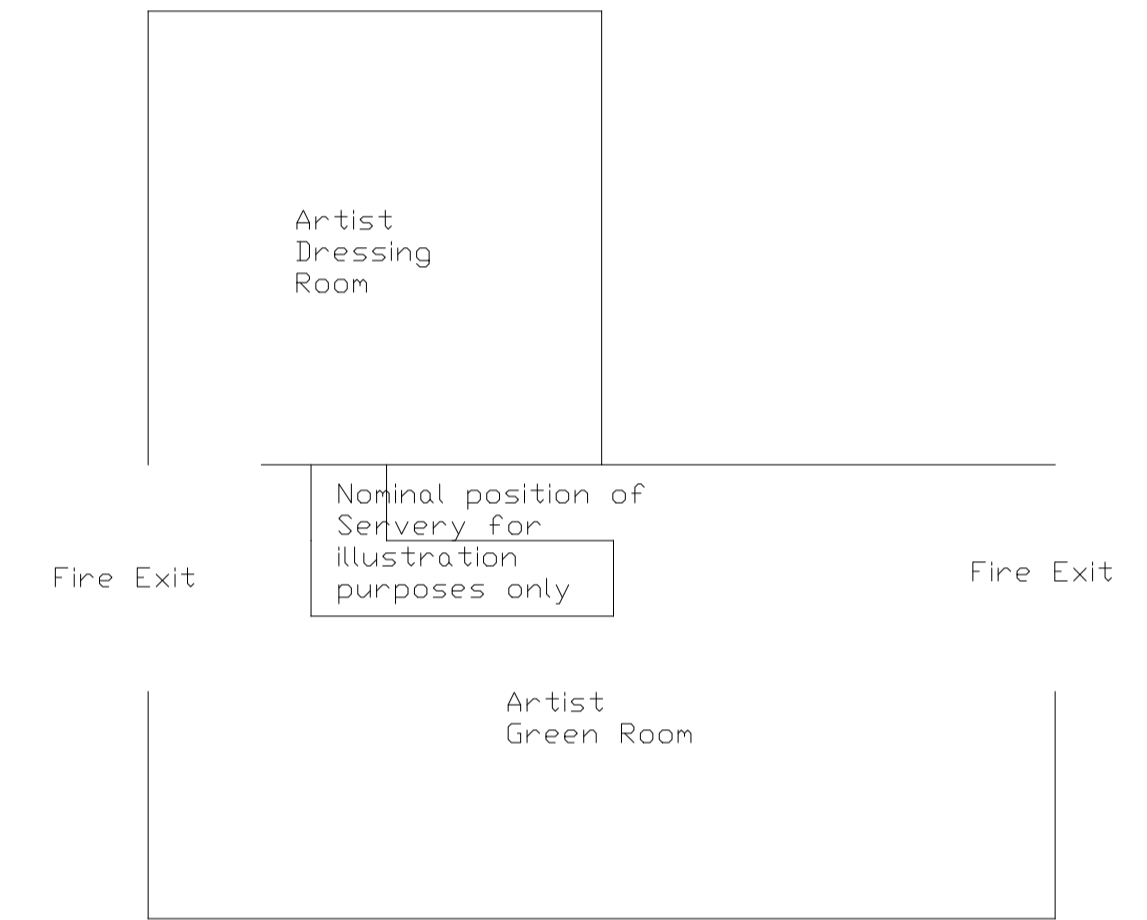

Backstage Bar 1:100 (Tent)

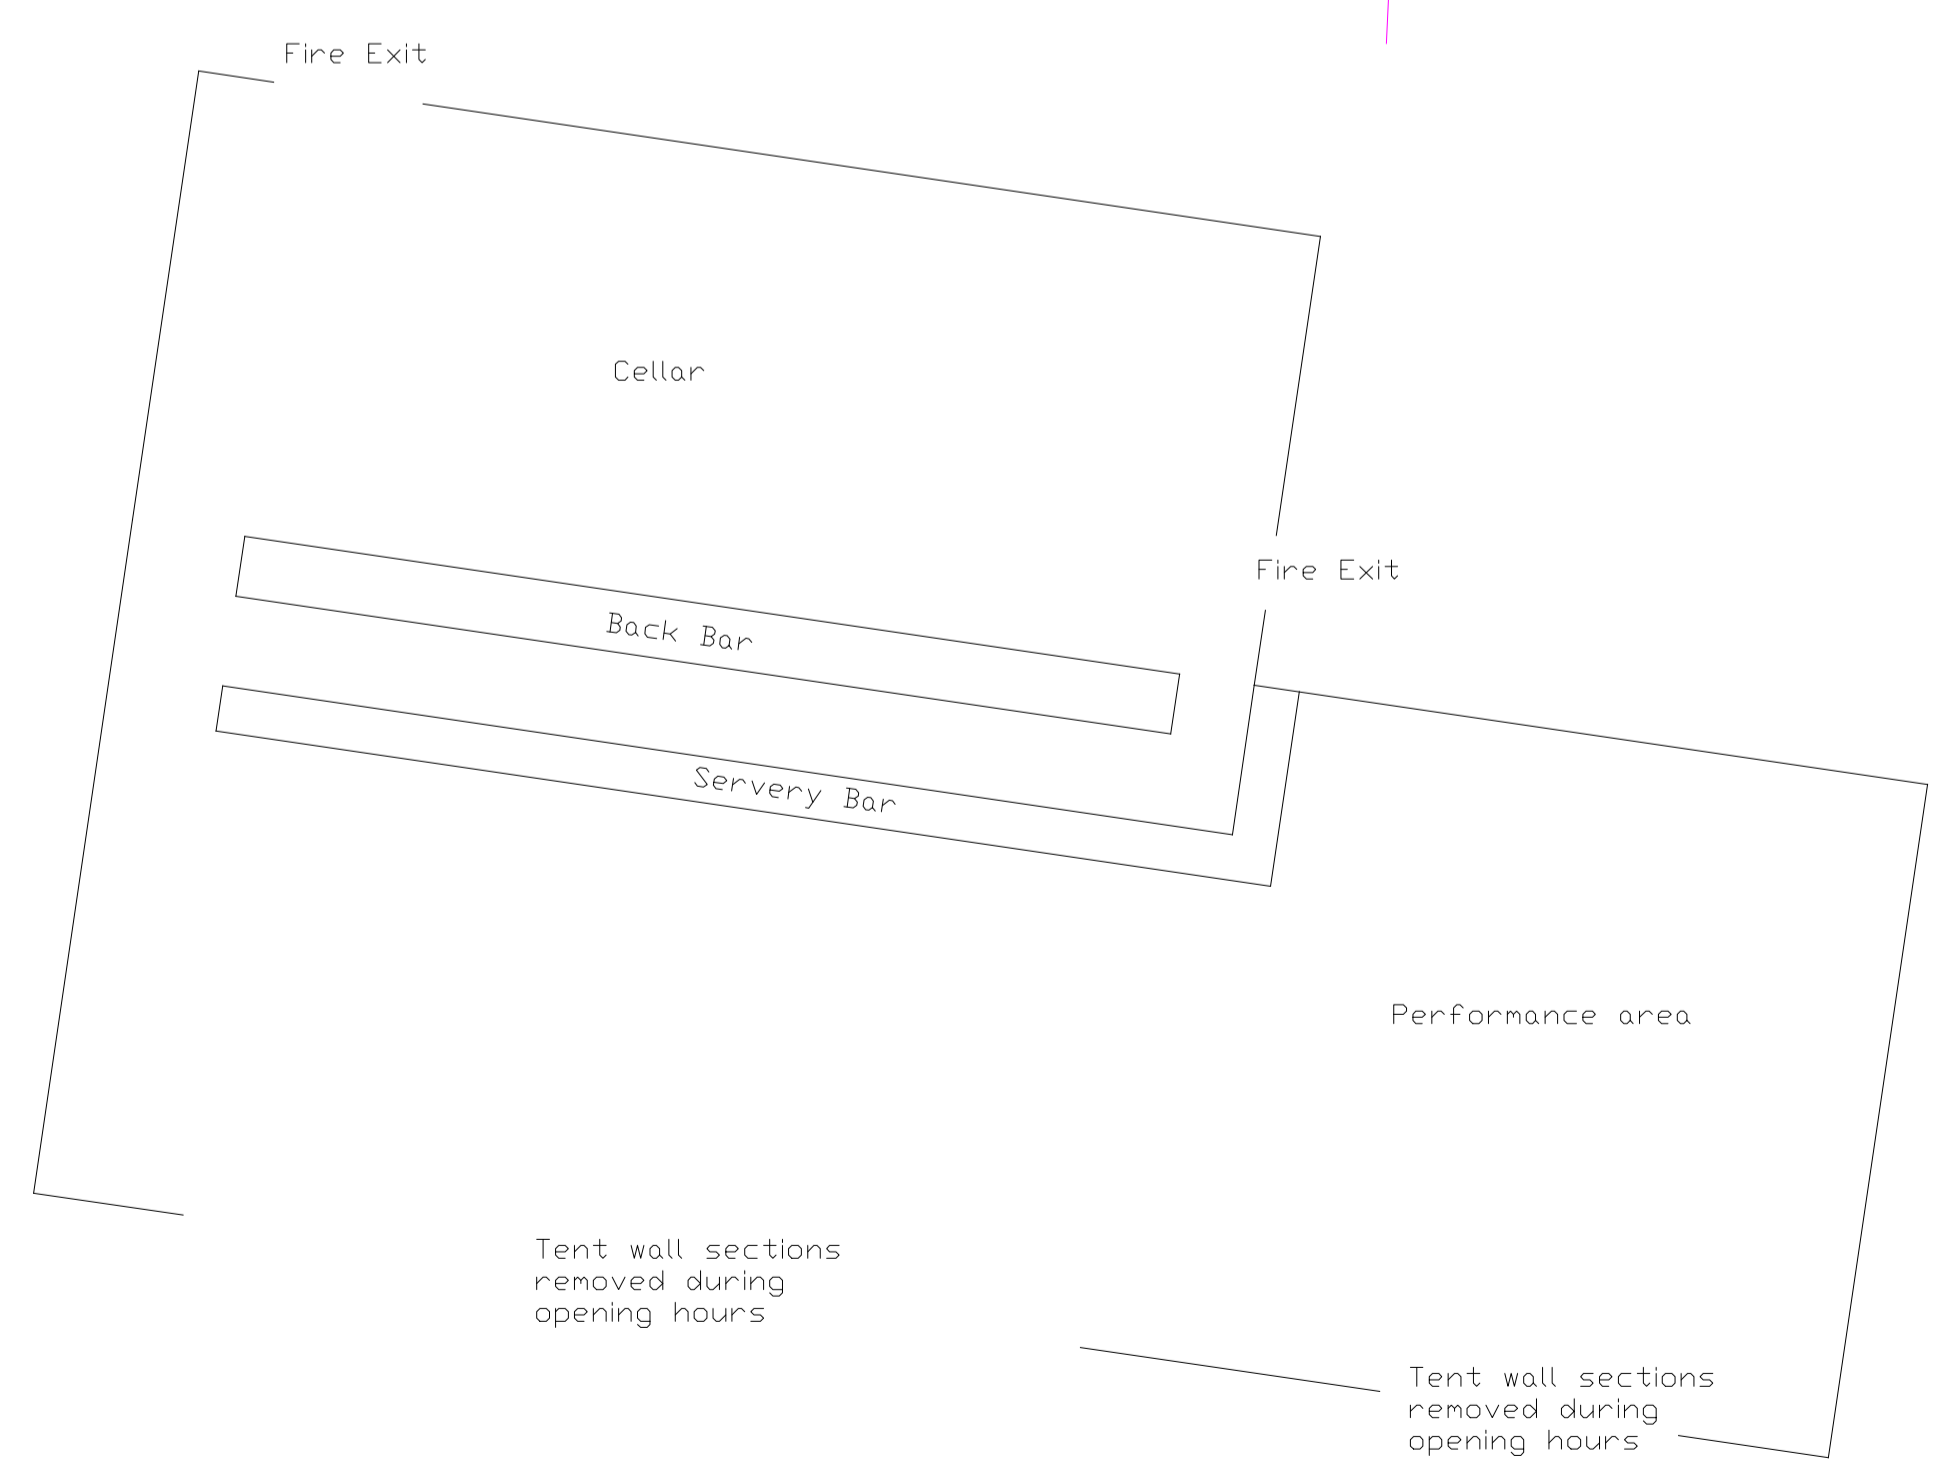

Main Bar 1:100 (Tent)

**MERLIN DESIGN and SURVEY PARTNERSHIP**

*CHARTERED SURVEYORS*  
 14 Strandbrook Rise,  
 Walton,  
 Chesterfield,  
 Derbyshire. S40 3RB

*Building Design Services*  
*Building Surveying Services*  
*Residential and Commercial*

Partners: Barry J. Hodgson, M.R.I.C.S. Chartered Surveyor  
 Lorraine Hodgson, Practice Manager  
 Associate: James W.M. Hodgson MEng (Hons)

Phone: (01246) 200795  
 Email: barry@hodgson@yahoo.co.uk

CLIENT	Gate to Southwell Festival
PROJECT	Gate to Southwell Festival 2024
LOCATION	Hall Farm Archway House Eakring Lane Kirkington Newark NG22 8NX

SCALE	1:2500, 1:100 @ A1	
DATE	21st May 2024	
DRG No.	GTSF24-06 Premises Plan	Rev. B

All dimensions and levels to be checked on site by contractor and verified to client agent. Do not scale. Use only figured dimensions.