


No dimensions are to be obtained by scaling from this drawing. Contractors must verify all dimensions on site prior to producing drawings and / or commencing work. Any discrepancies are to be reported immediately to the architect and prior to commencing work on site. All materials specified on this drawing are to be used strictly in accordance with the manufacturer's details, recommendations and current codes of practice.

COPYRIGHT ©
This drawing and any design thereon is the copyright of Gusto Construction and must not be reproduced without their written consent.

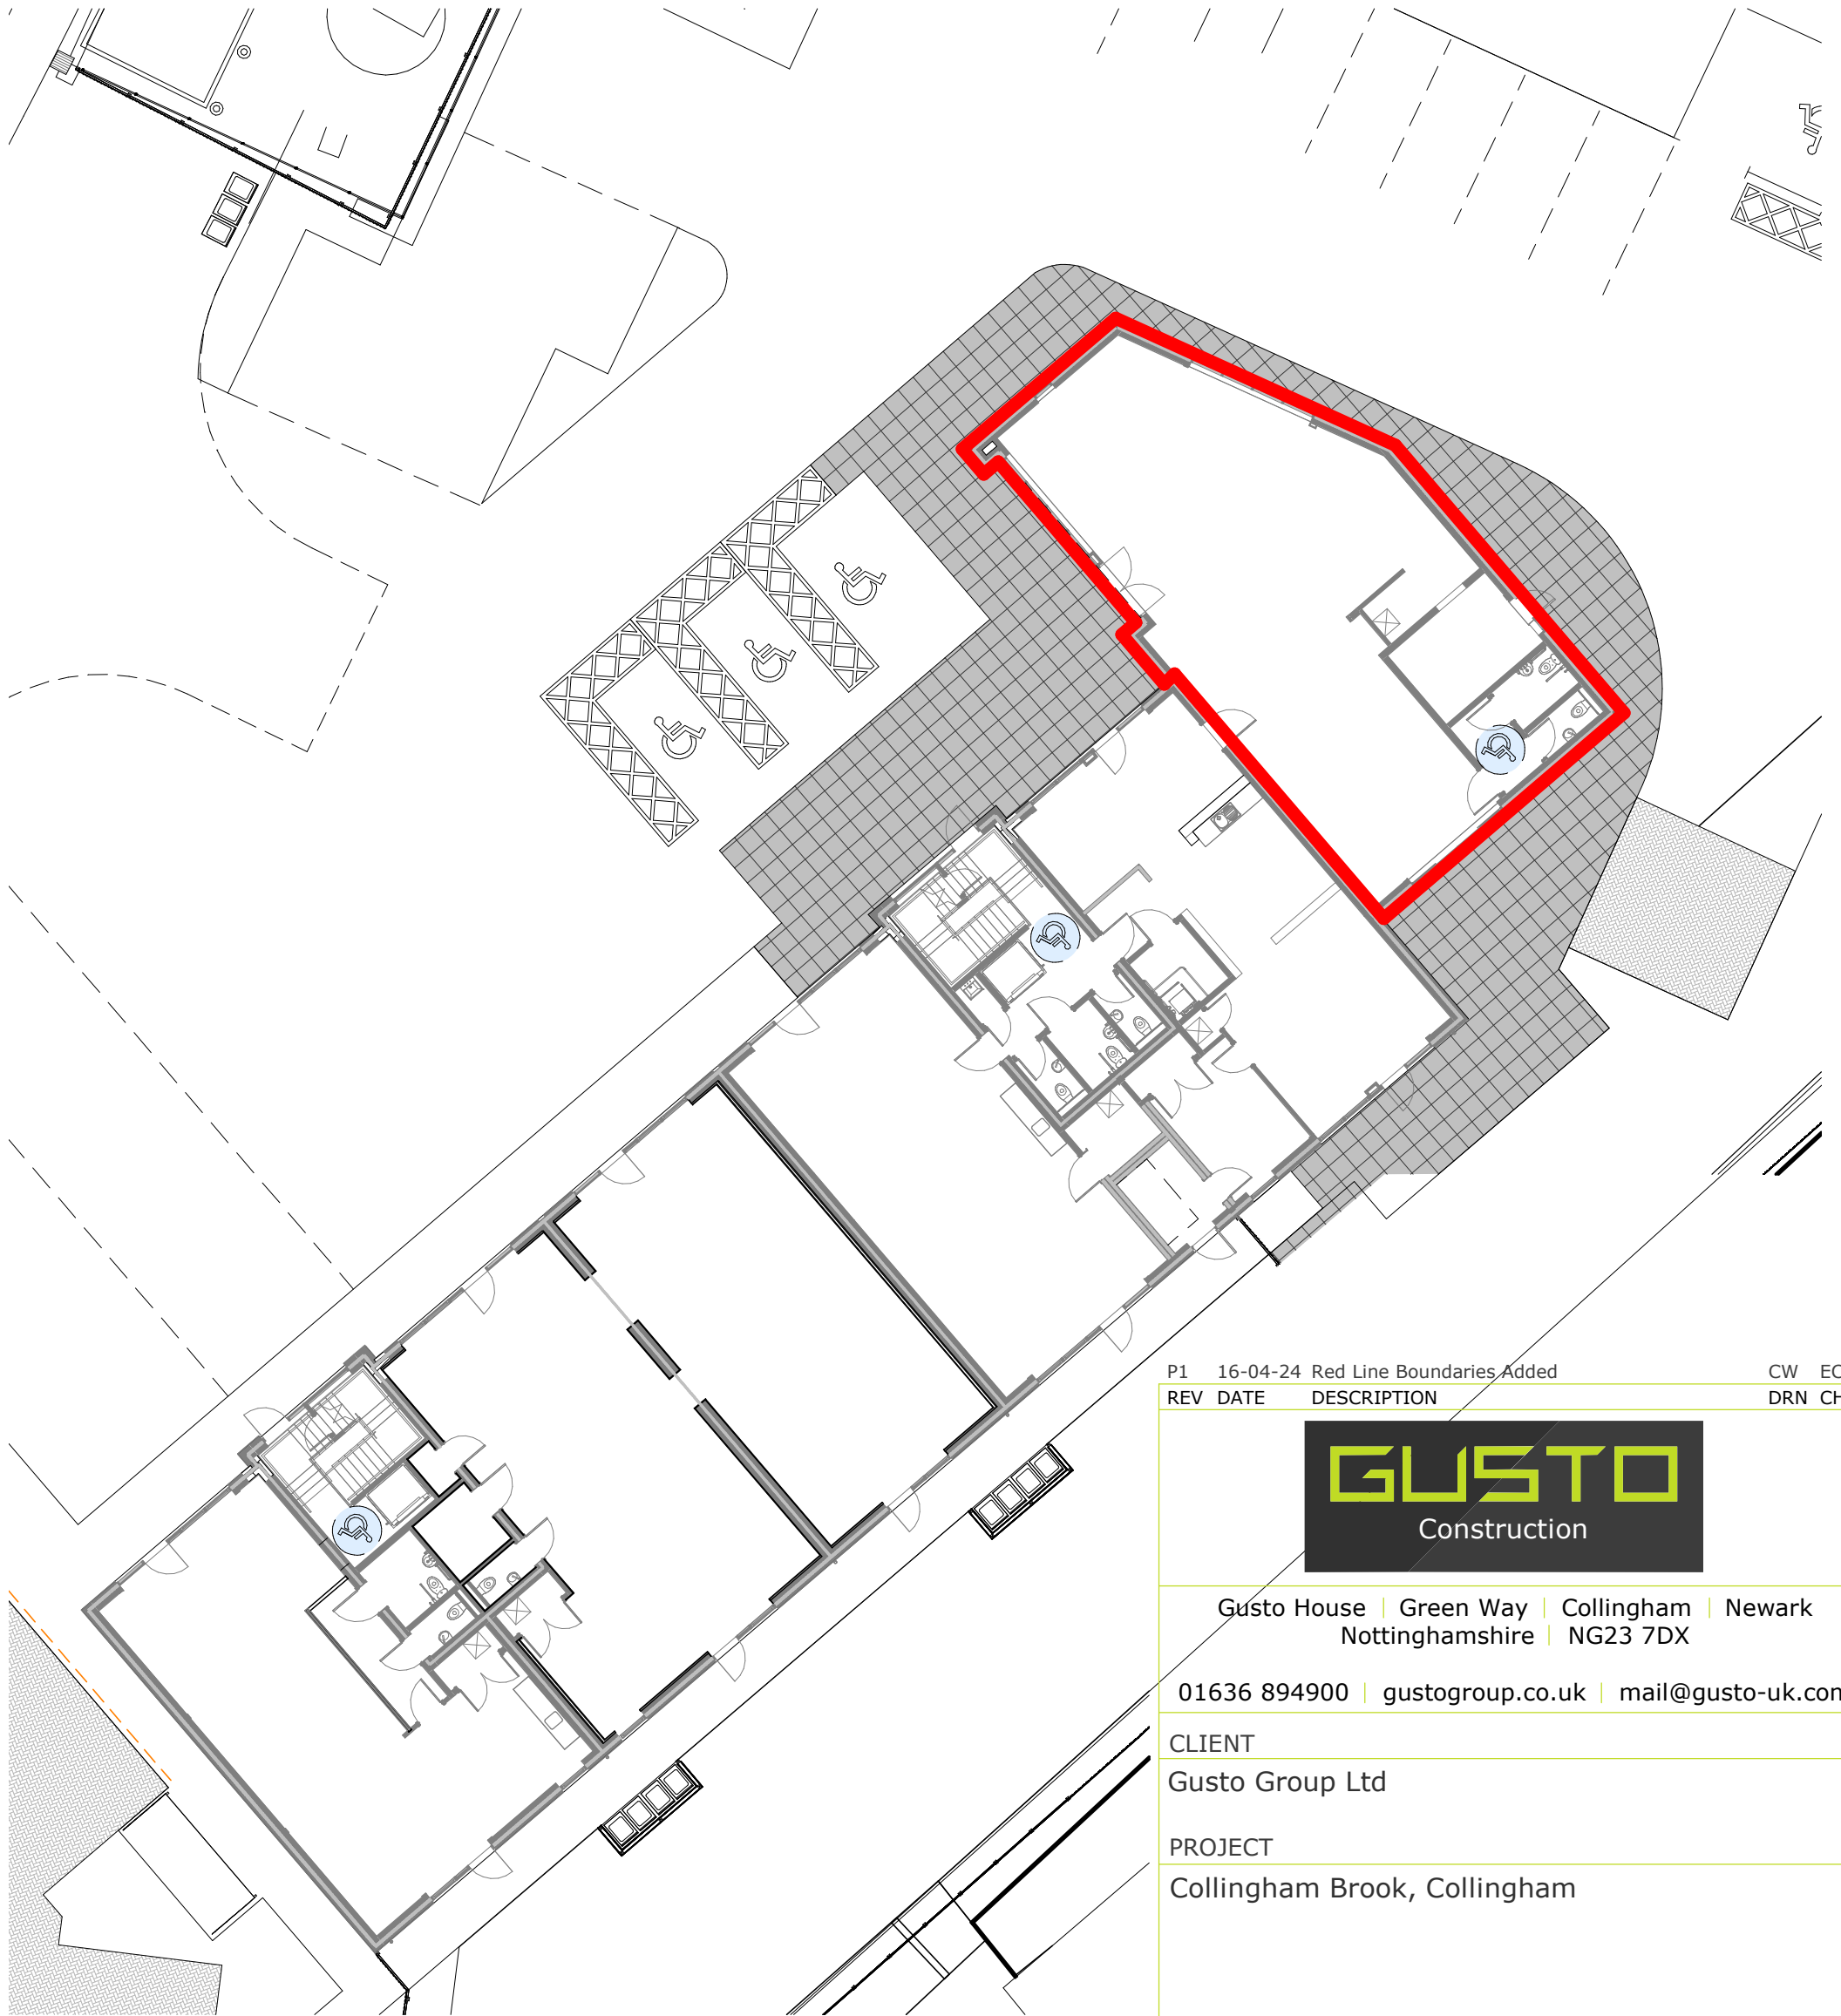

REV	DATE	DESCRIPTION	DRN	CHK
P1	16-04-24	Red Line Boundaries Added	CW	EC



Gusto House | Green Way | Collingham | Newark
Nottinghamshire | NG23 7DX

01636 894900 | gustogroup.co.uk | mail@gusto-uk.com

CLIENT
Gusto Group Ltd

PROJECT
Collingham Brook, Collingham

TITLE
Allotment Red Line Plan 1-200

PROJECT	DRAWING	REV	DRN	CHK
327 - A - 216		P1	CW	EC

SCALE @ A3	DATE
1 : 200	05/08/24

Planning

Allotment Red Line Plan (1:200)

1 : 200