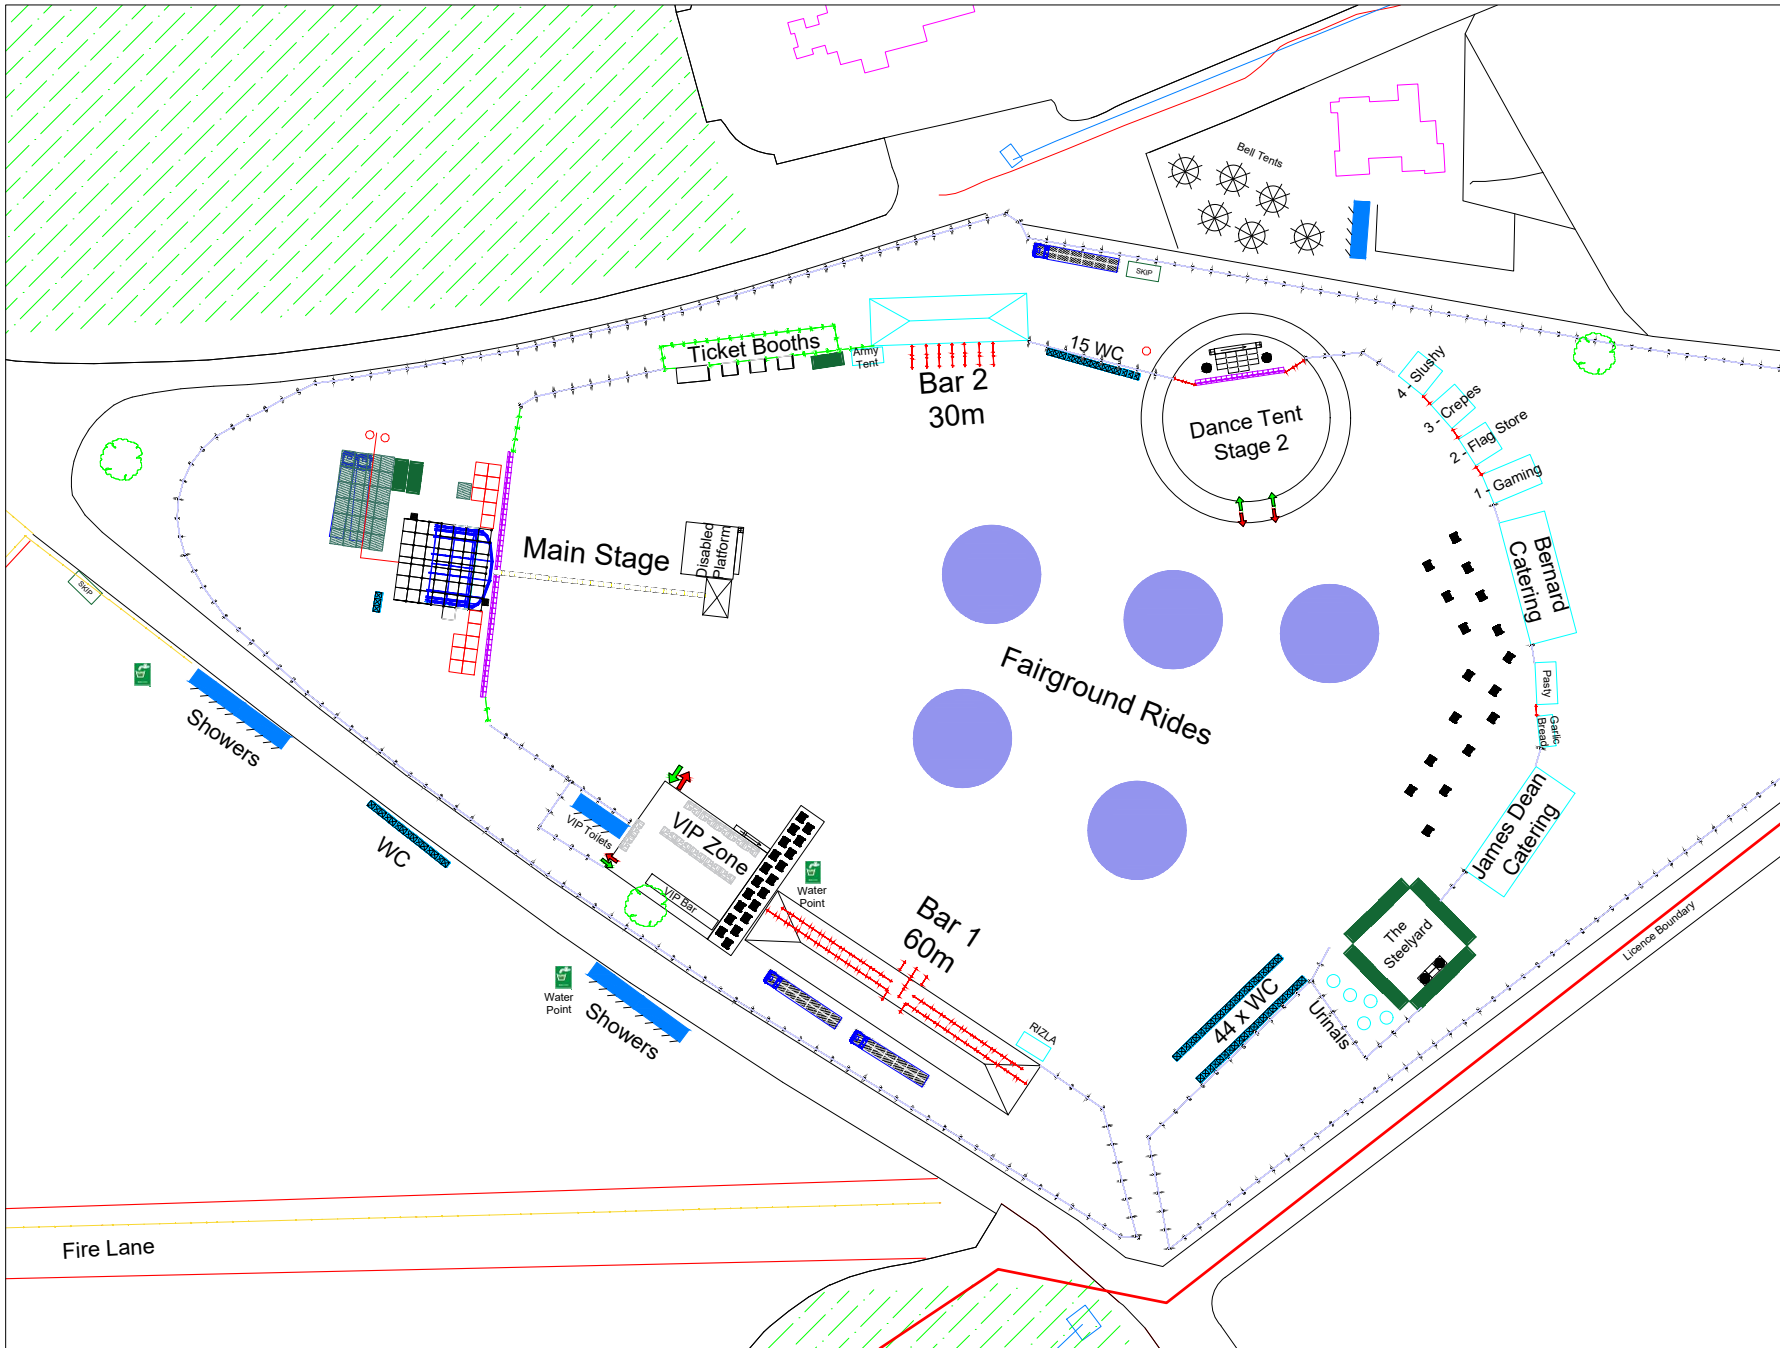












 
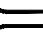



- ✓ Solid Fence
- ↙ Heras
- ↗ Ped
- Container
- Clearspan
- ✕ WC
- Trackway
- Generator
- ↑↑ TowerLight
- Festoon
- Urinal
- ⊗ Bell Tent
- Firelane
- Funfair
- Licence Area

Revision/Issue
<p style="margin: 0;">BACK2FEST2024 THORESBY_PARK NEWARK</p>
<p style="margin: 0;">SCALE 1:40000</p>
<p style="margin: 0;">21/05/2024 1</p>



-  Solid Fence
-  Heras
-  Ped
-  Container
-  Clearspan
-  WC
-  Trackway
-  Generator
-  TowerLight
-  Festoon
-  Urinal
-  Bell Tent
-  Firelane
-  Funfair
-  Licence Area

Revision/Issue

BACK2FEST2024
THORESBY_PARK
NEWARK

SCALE
1:25000

21/05/2024 1

755 x units - Heras Panels

160 x units - Ped Barrier

74 x units - Mojo Barrier

55 x units - Solid Fence

600 metres - Festoon

125 x units - Toilets

45 x units - Picnic Benches