



Contractors must verify all dimensions on site before commencing any work or making any shop drawings. No dimensions are to be obtained by scaling from this drawing. All materials specified on this drawing are to be used strictly in accordance with the manufacturers details, recommendations and current codes of practice.
 COPYRIGHT © This drawing and any design thereon is the copyright of Studio-G Associates llp and must not be reproduced without their written consent.

rev	date	rev notes	drn	chk
P1	10.05.24	First Issue	IRD	NB
P2	30.05.24	Escape route noted, minor updates	IRD	NB
P3	31.05.24	Updated furniture layout	IRD	NB
P4	21.06.24	CCTV & Fire Extinguisher locations indicated	IRD	NB
P5	21.06.24	WC added, store relocated, CCTV view added	IRD	NB
P6	26.06.24	Ujpdayed CCTV locations	IRD	NB

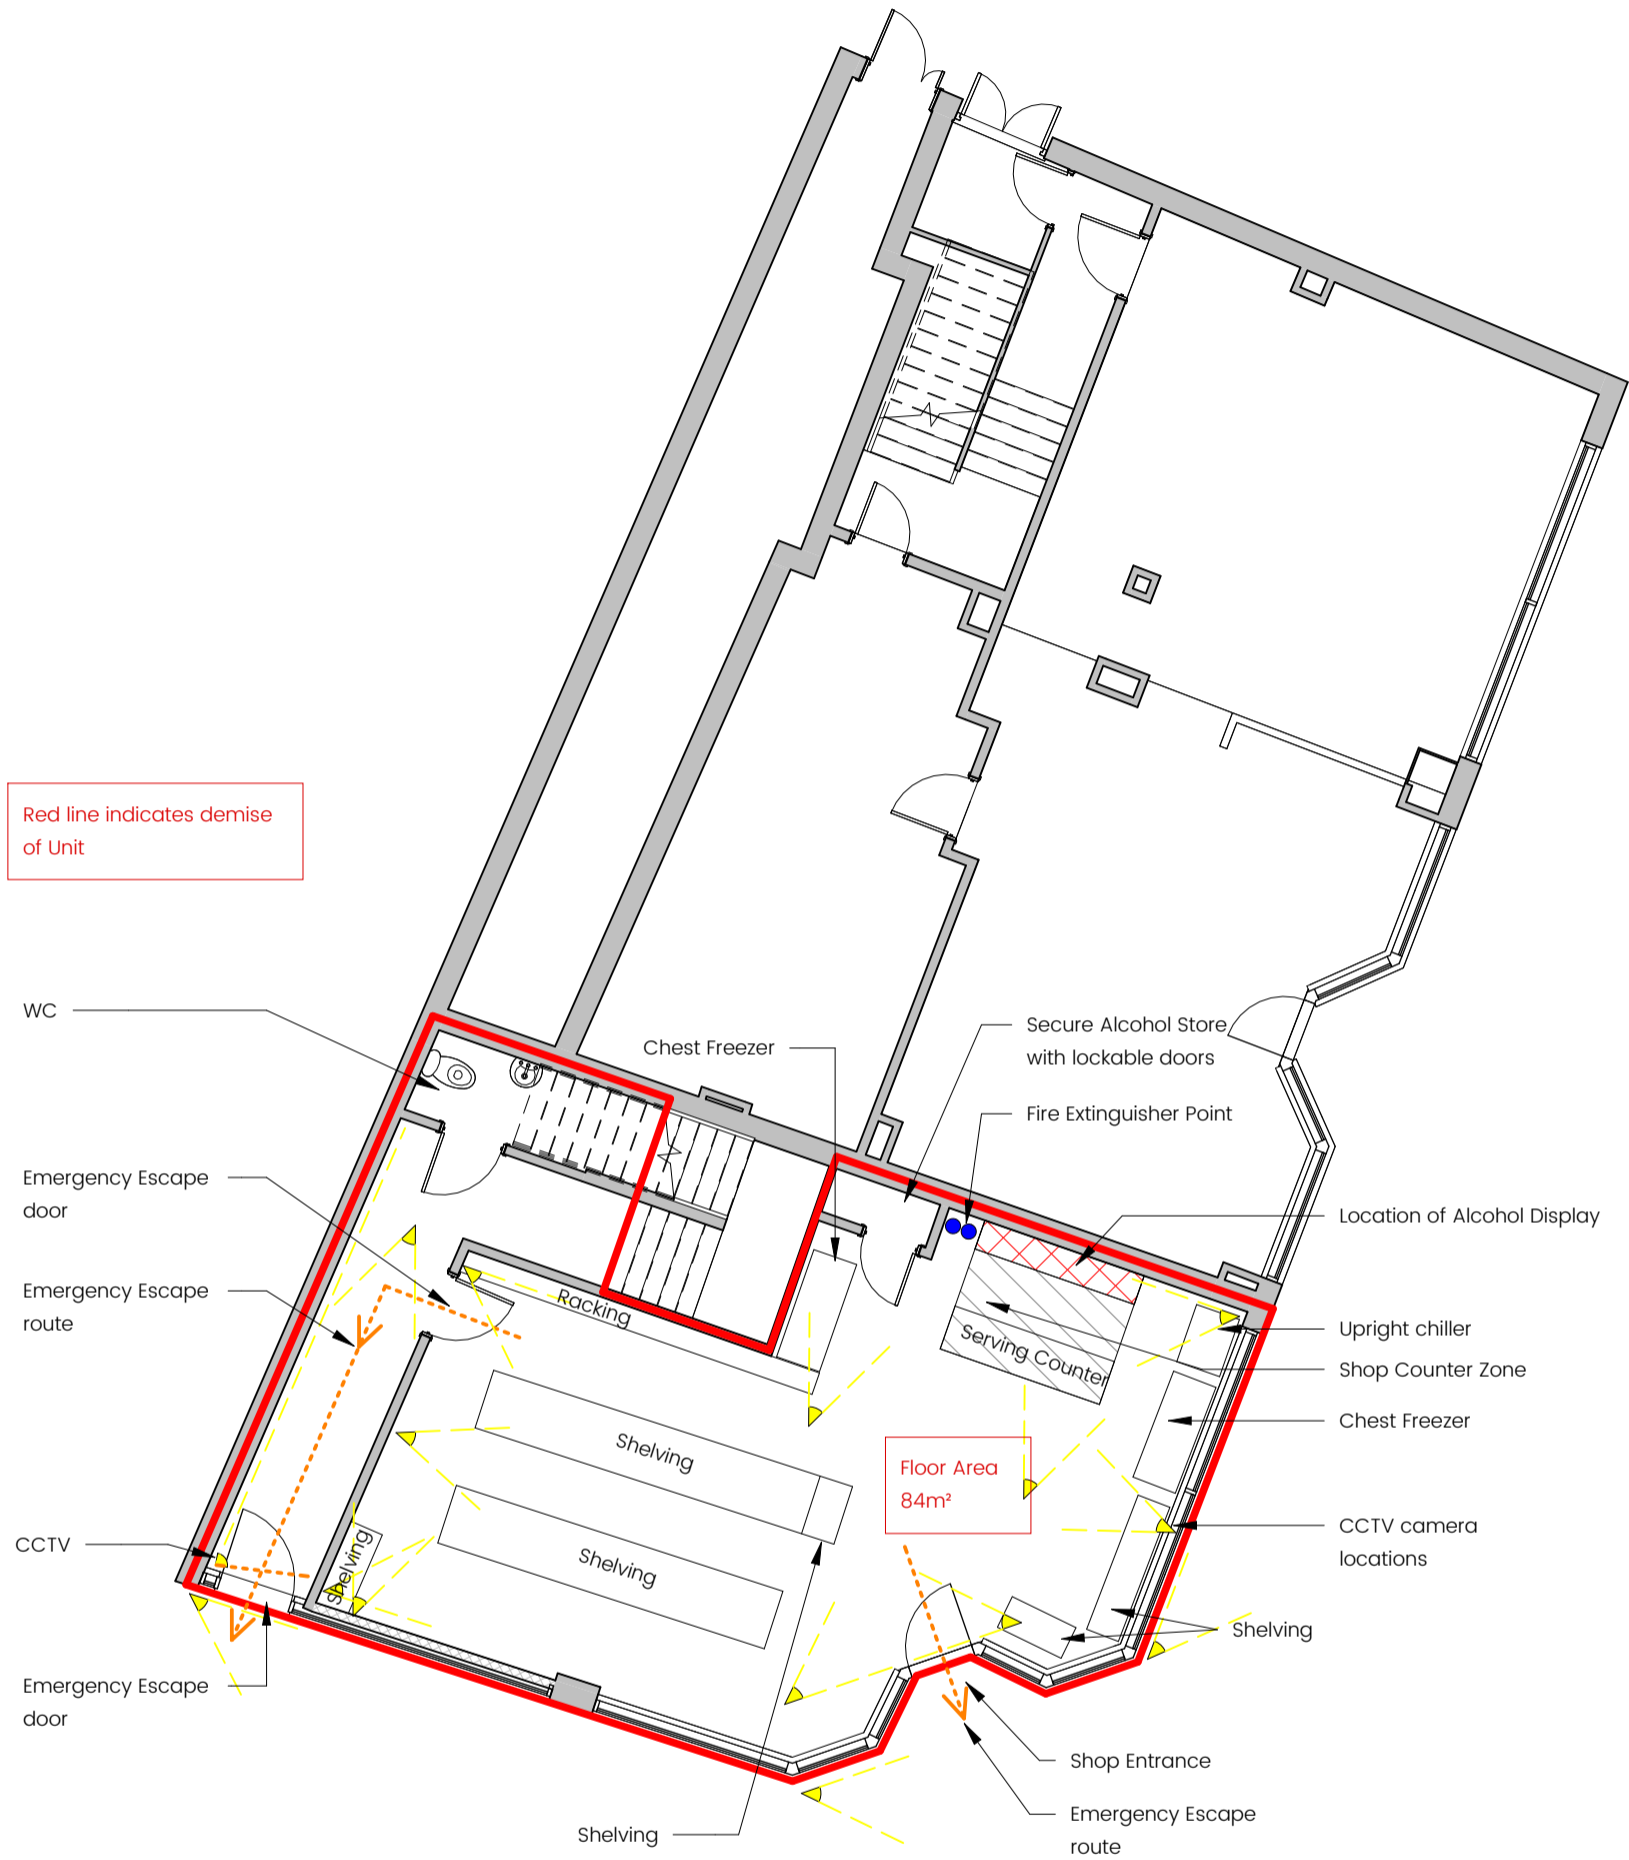

Red line indicates demise of Unit

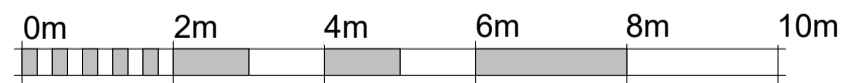

VISUAL SCALE 1:100 @ A3

CLIENT **Koinonia**
 PROJECT **Koinonia**
 19 St Marks Ln, Newark, NG34 1XS
 TITLE **Licencing Plan**

SGA Architects
 Studio-G Associates

Green Way Collingham Newark Nottinghamshire NG23 7DX
 E: studio@sga-llp.co.uk W: www.sga-llp.co.uk T: 01636 314170

PROJECT	ORIGINATOR	ZONE	LEVEL	TYPE	DISCI	NUMB	REV
T848	SGA	XX	01	DR	A	00001	P6
SCALE @ A3	1:100	DATE	May 24	DRAWN BY	IRD	CHECKED BY	NB

