
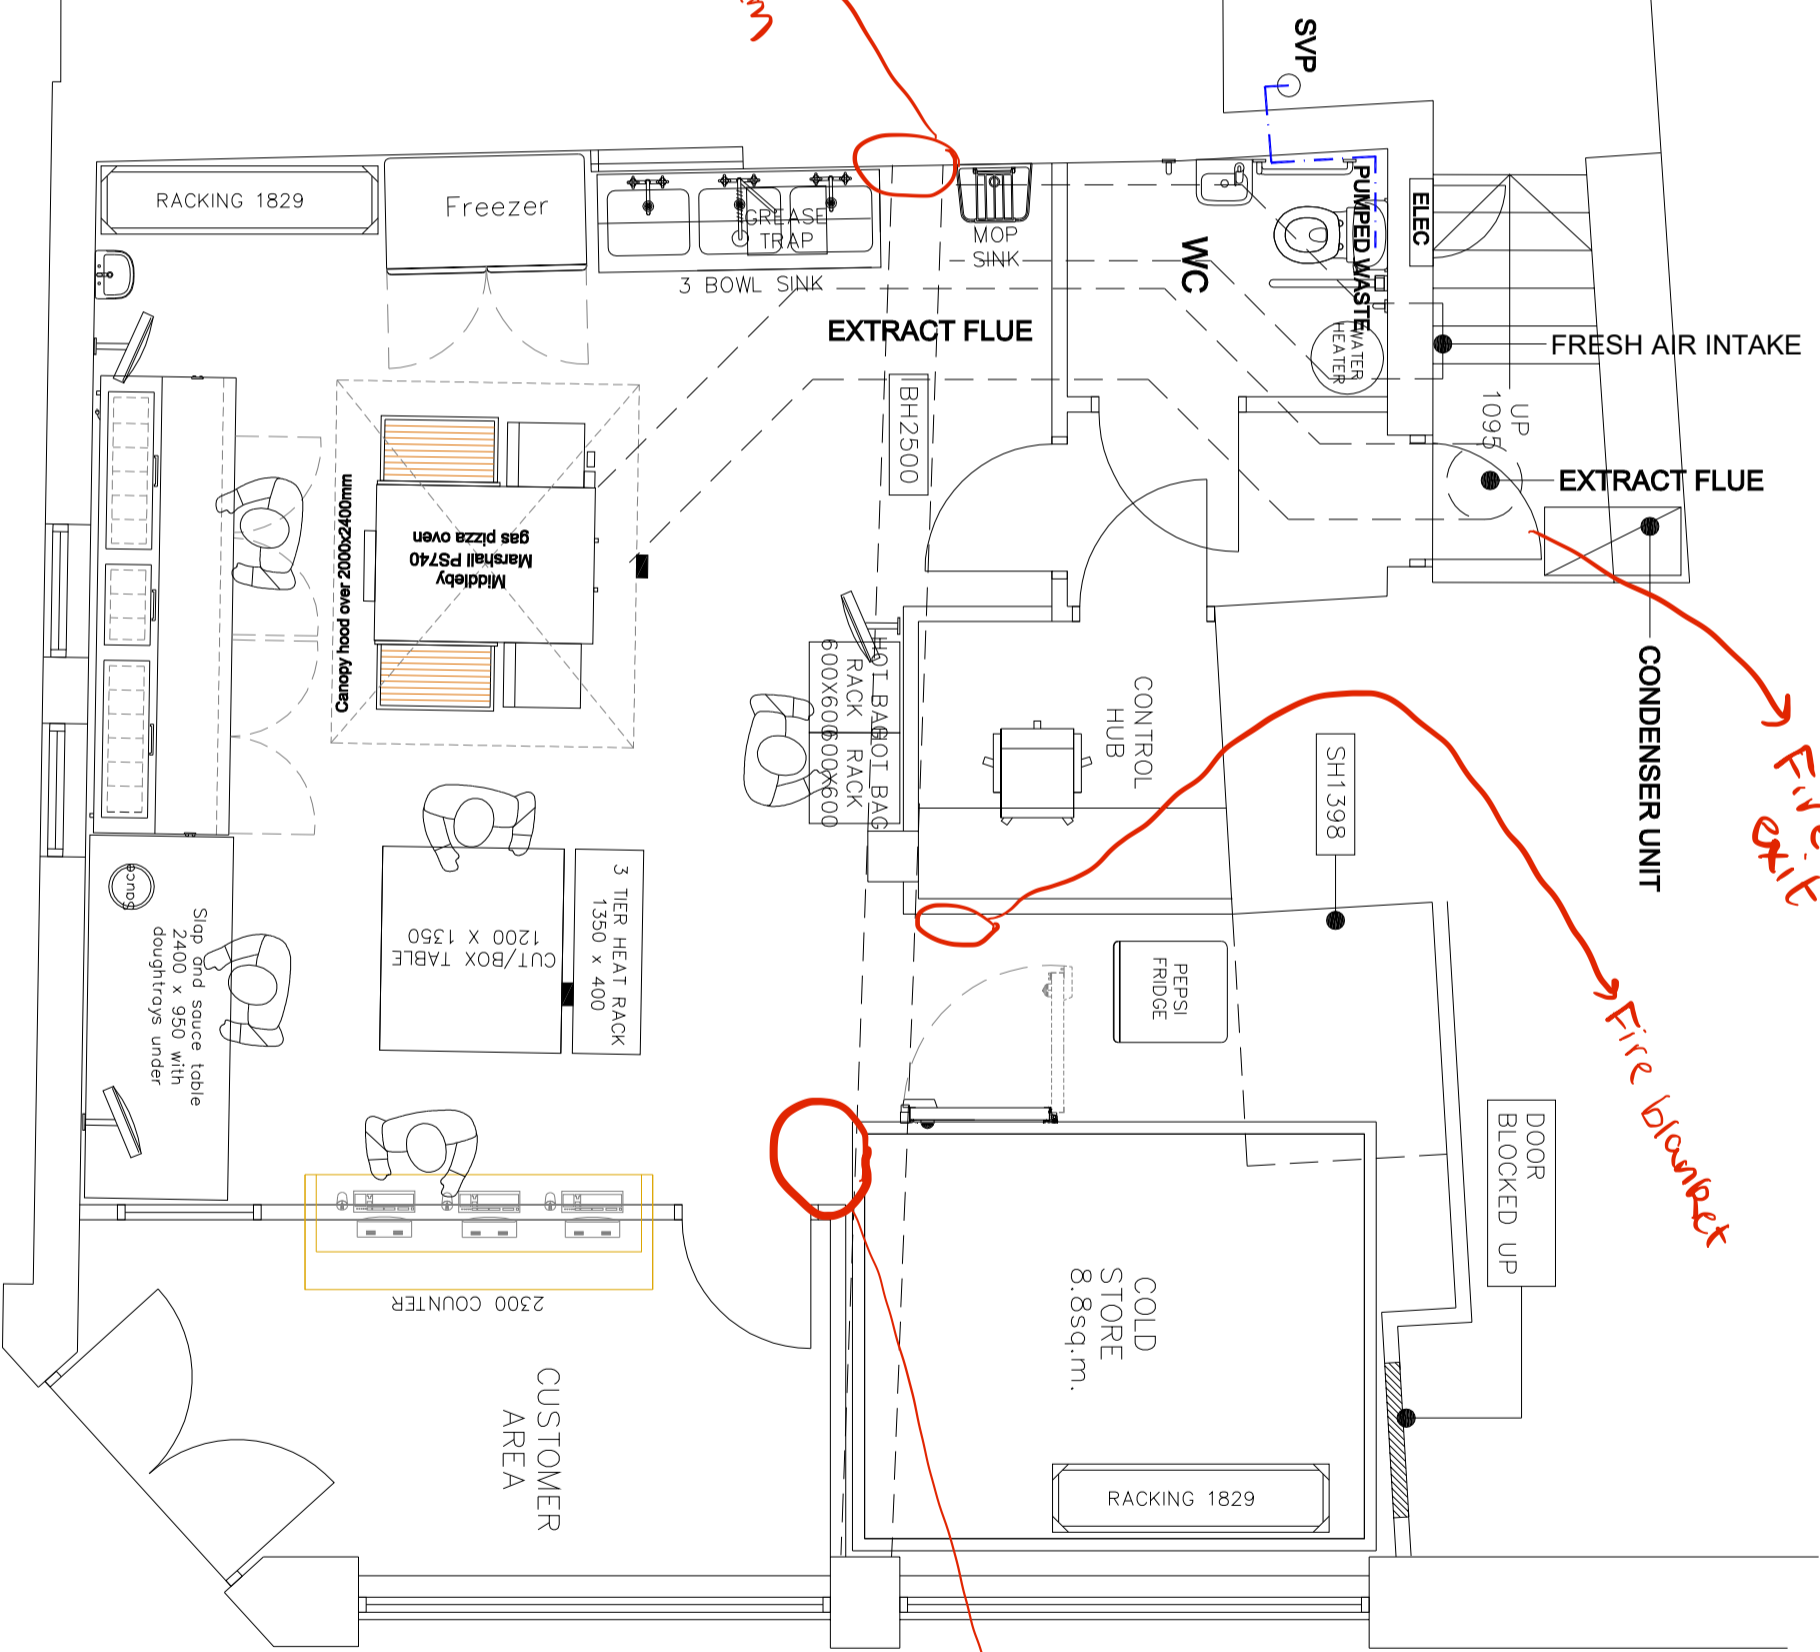


CONTRACTORS MUST VERIFY ALL DIMENSIONS ON SITE BEFORE COMMENCING ANY WORK ON SHOP DRAWINGS
 IF THE DRAWING REFLECTS THE QUANTITIES MANUALLY BY THE ARCHITECTS ARE TO BE INFORMED BEFORE THE WORK IS INITIATED
 Macintosh/Design Group

SHARED REAR YARD
 ACCESS AND BIN STORE AREA

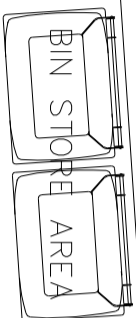


CO₂ + Foam

Fire Exit

Fire blanket

CO₂ + Foam

PROPOSED GROUND FLOOR

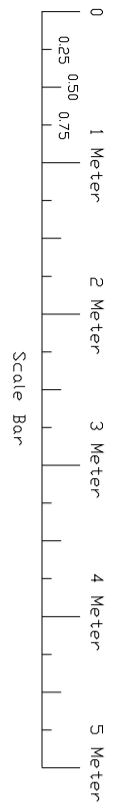

MARTIN DESIGN			
CLIENT	Papaloahne (GB) Ltd		
PROJECT	2 BAR GATE NEWARK NG24 1ES		
DRAWING NUMBER	00899-10		
REV	DESCRIPTION	DATE	CHKD
B	DRAWING REVISED	19.7.17	MAS
A	DRAWING REVISED	15.6.17	MAS

DRAWING TITLE
 PROPOSED GROUND FLOOR

SCALE	DRAWN BY	CHECKED	DATE
1:50@A3	MAS	-	MAY-17
DRAWING NUMBER	REVISION		
00899-10	B		