


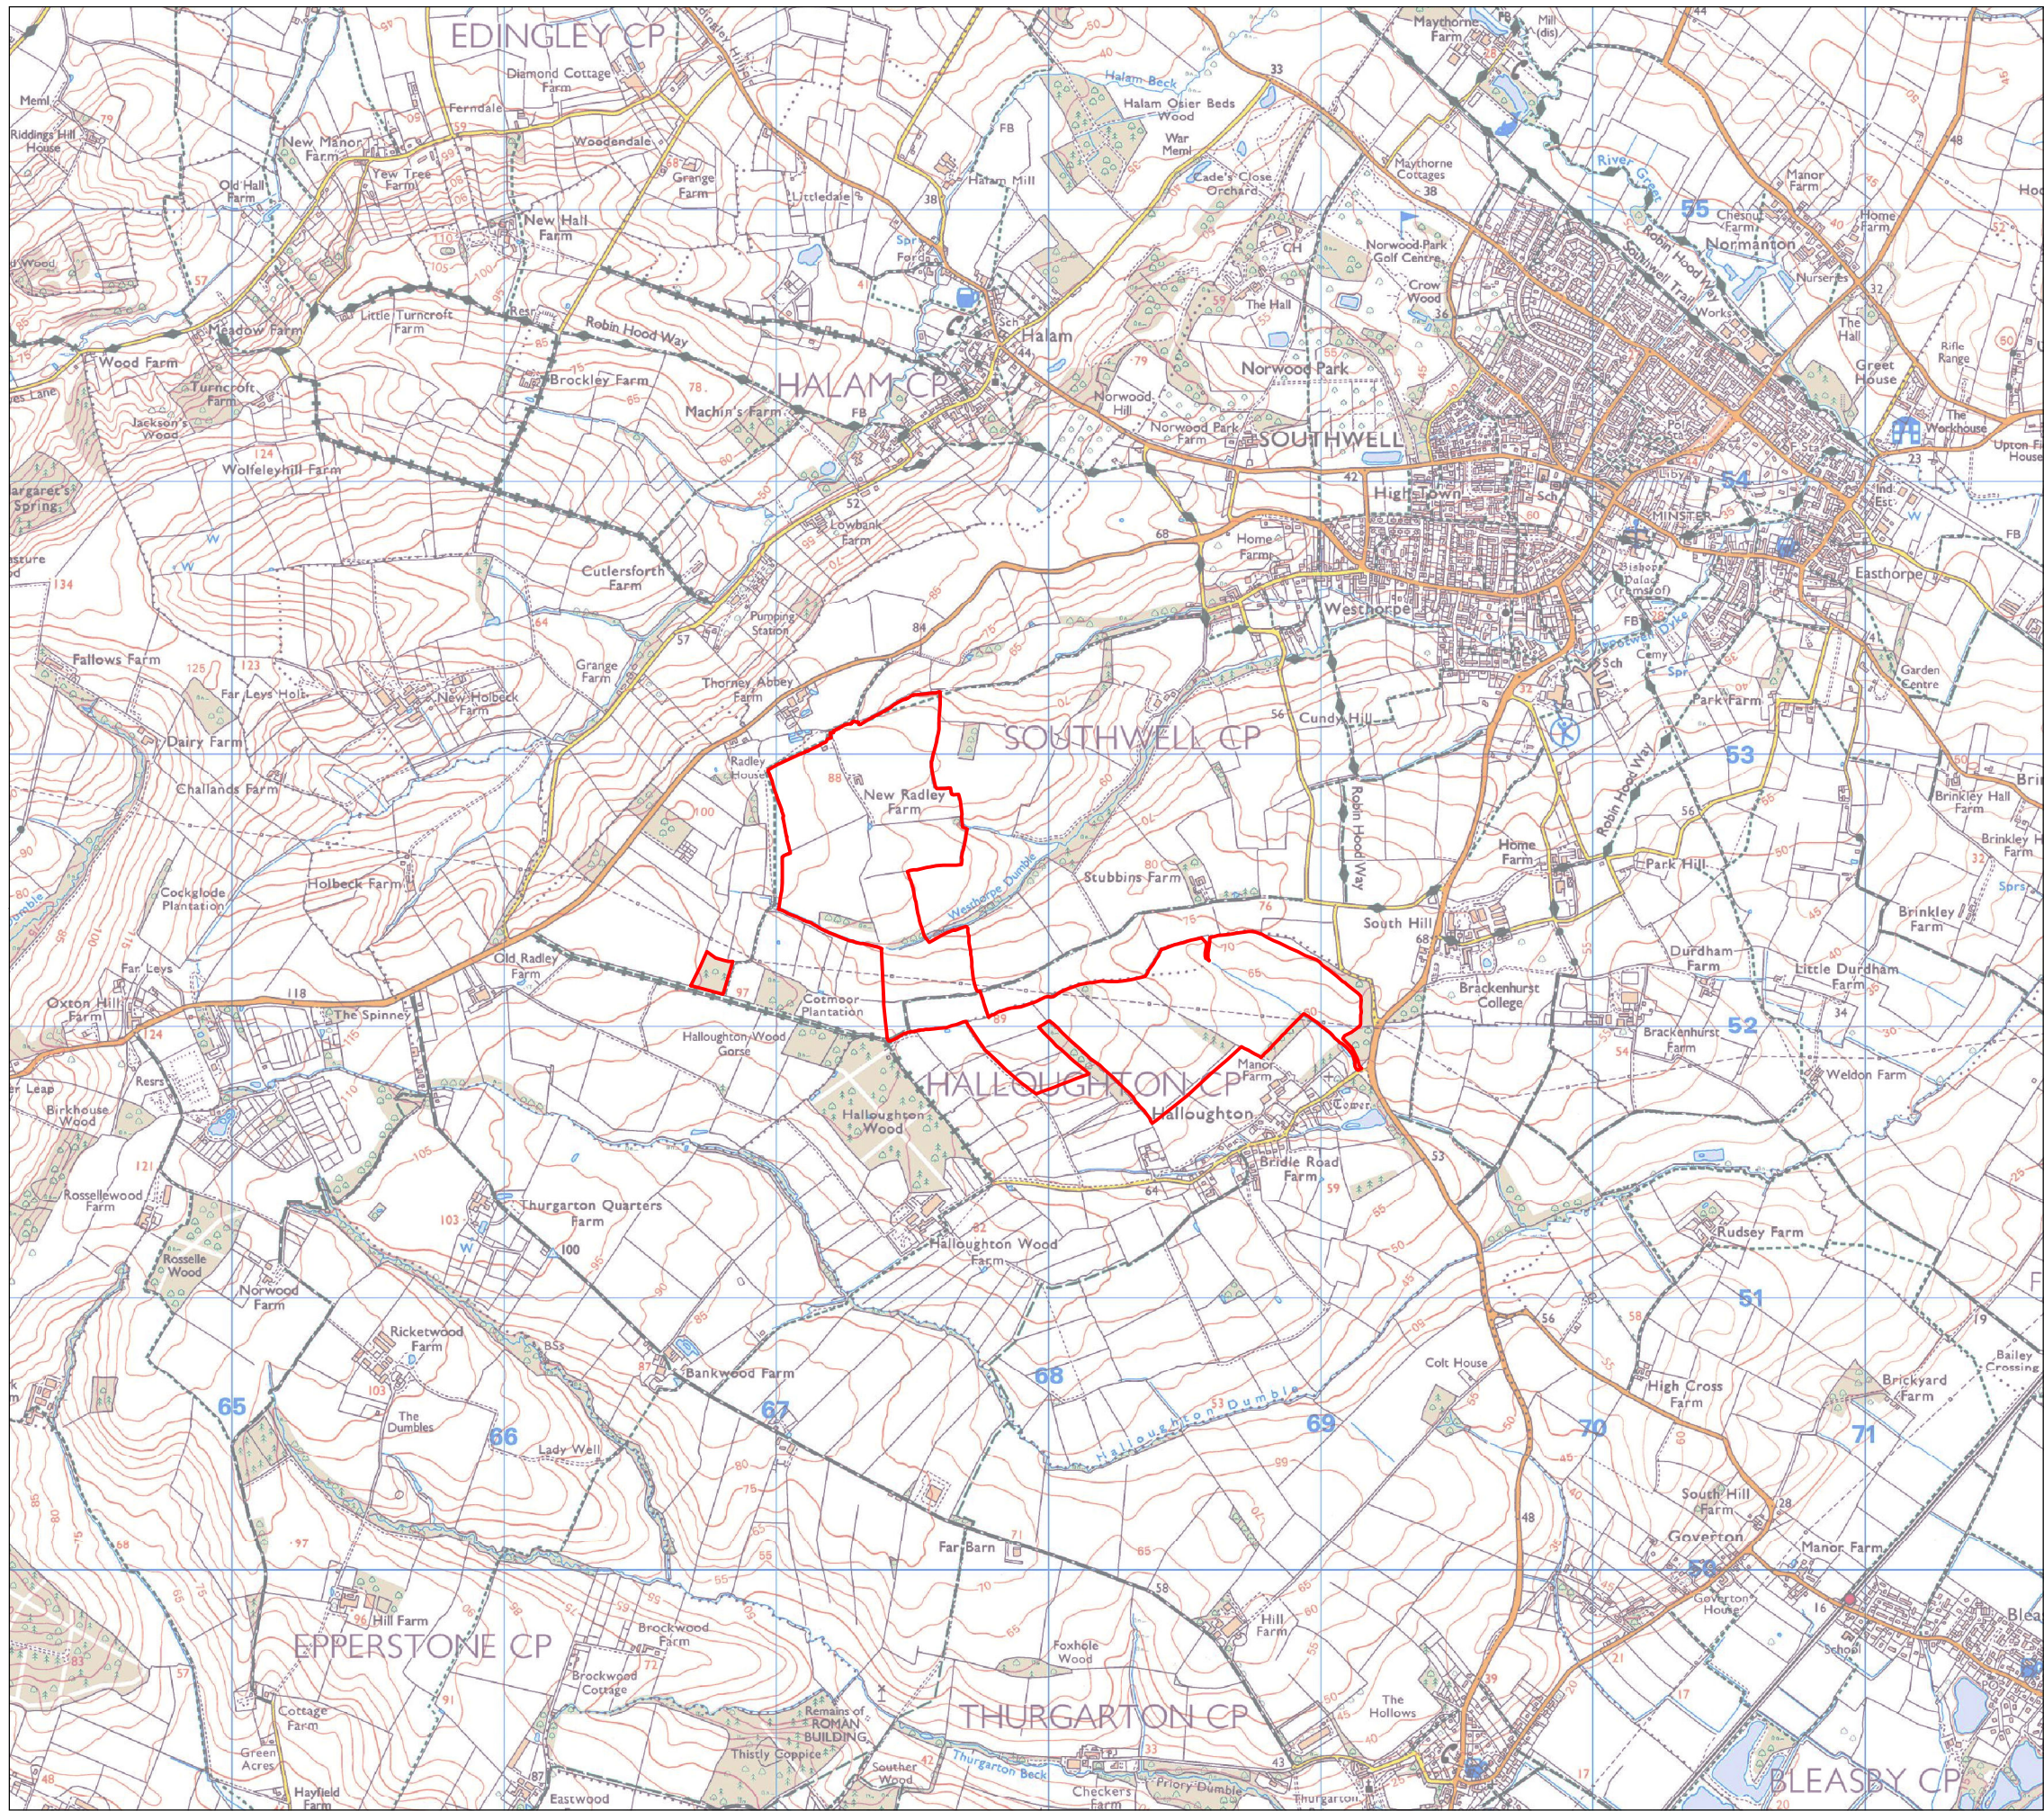

KEY

Site Boundary

Revisions:
First Issue- 04/03/2019 JS
A - (09/08/2019 JS) Boundary amended
B - (17/03/2020 JS) Boundary amended
C - (27/03/2020 JS) Boundary amended
D - (15/04/2020 JS) Boundary amended

Site Location Plan

Cotmoor Solar Farm

Client: JBM Solar Projects Ltd
DRWG No: **P18-2917_02** Sheet No: - REV: **D**
Drawn by: JS Approved by: SC
Date: 15/04/2020
Scale: 1:25,000 @ A3

