


## CONSTRUCTION OF EXCAVATED MEADOW MOUNDS (NOT TO SCALE)

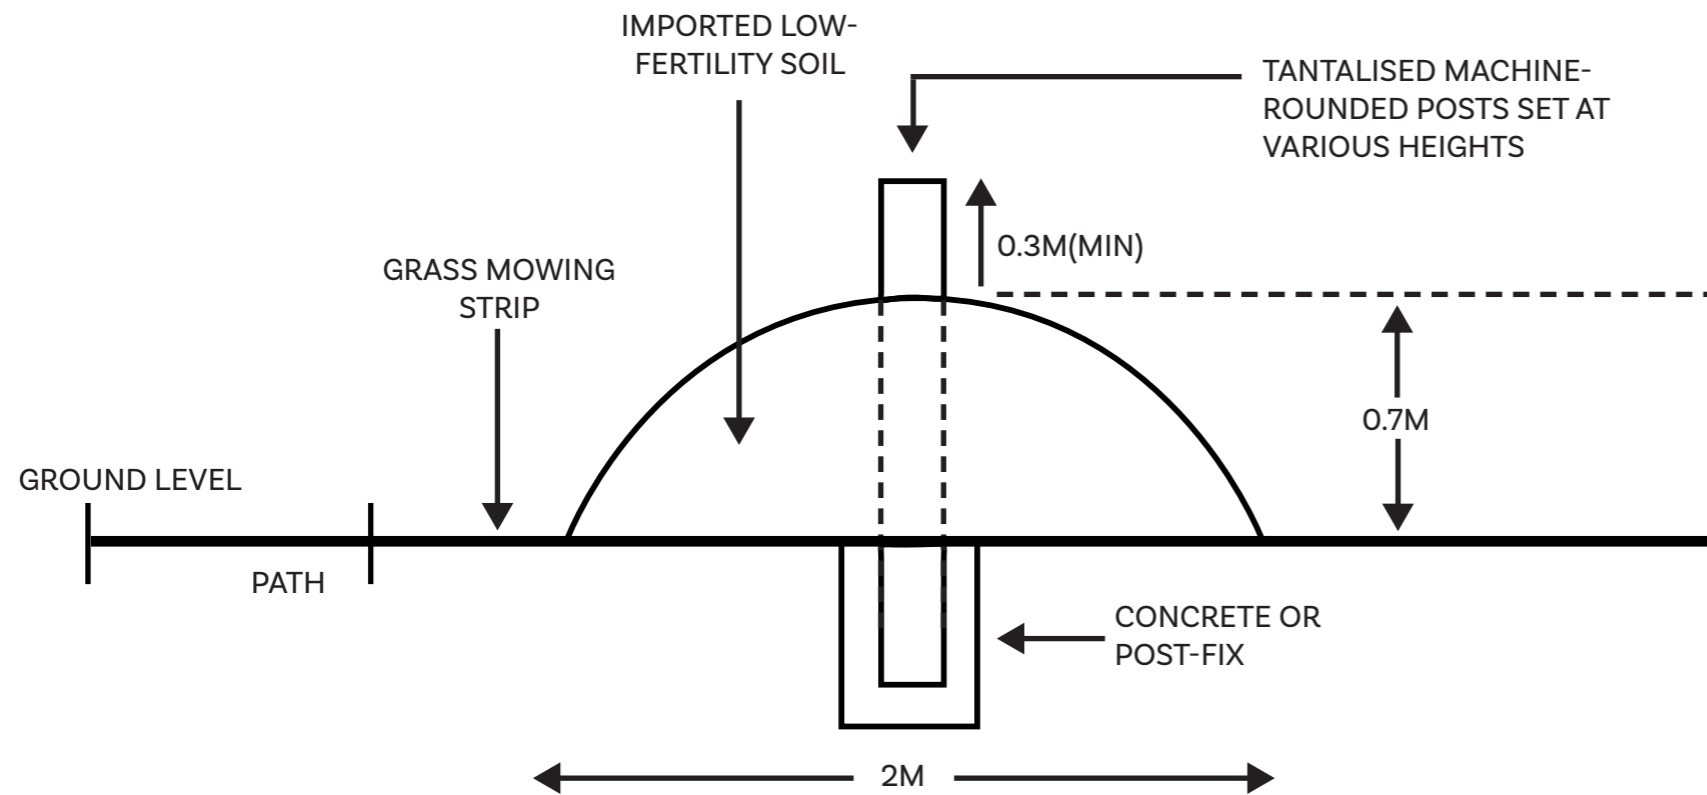

LOW-FERTILITY SOIL REQUIRED -  
MOUNDED AROUND POSTS ARRANGED AT  
VARIOUS HEIGHTS ALONG THE LENGTH  
OF THE STRUCTURE. EARTH TO BE  
COMPRESSED ONCE LAID.

## PLANTING METHOD

