


Rev	Date	Description	Drawn	Chkd
C01	02/07/25	FINAL DRAWING ISSUE	SP	BA
C02	04/08/25	ADDED FIRE BARRIER DETAIL	GK	SB

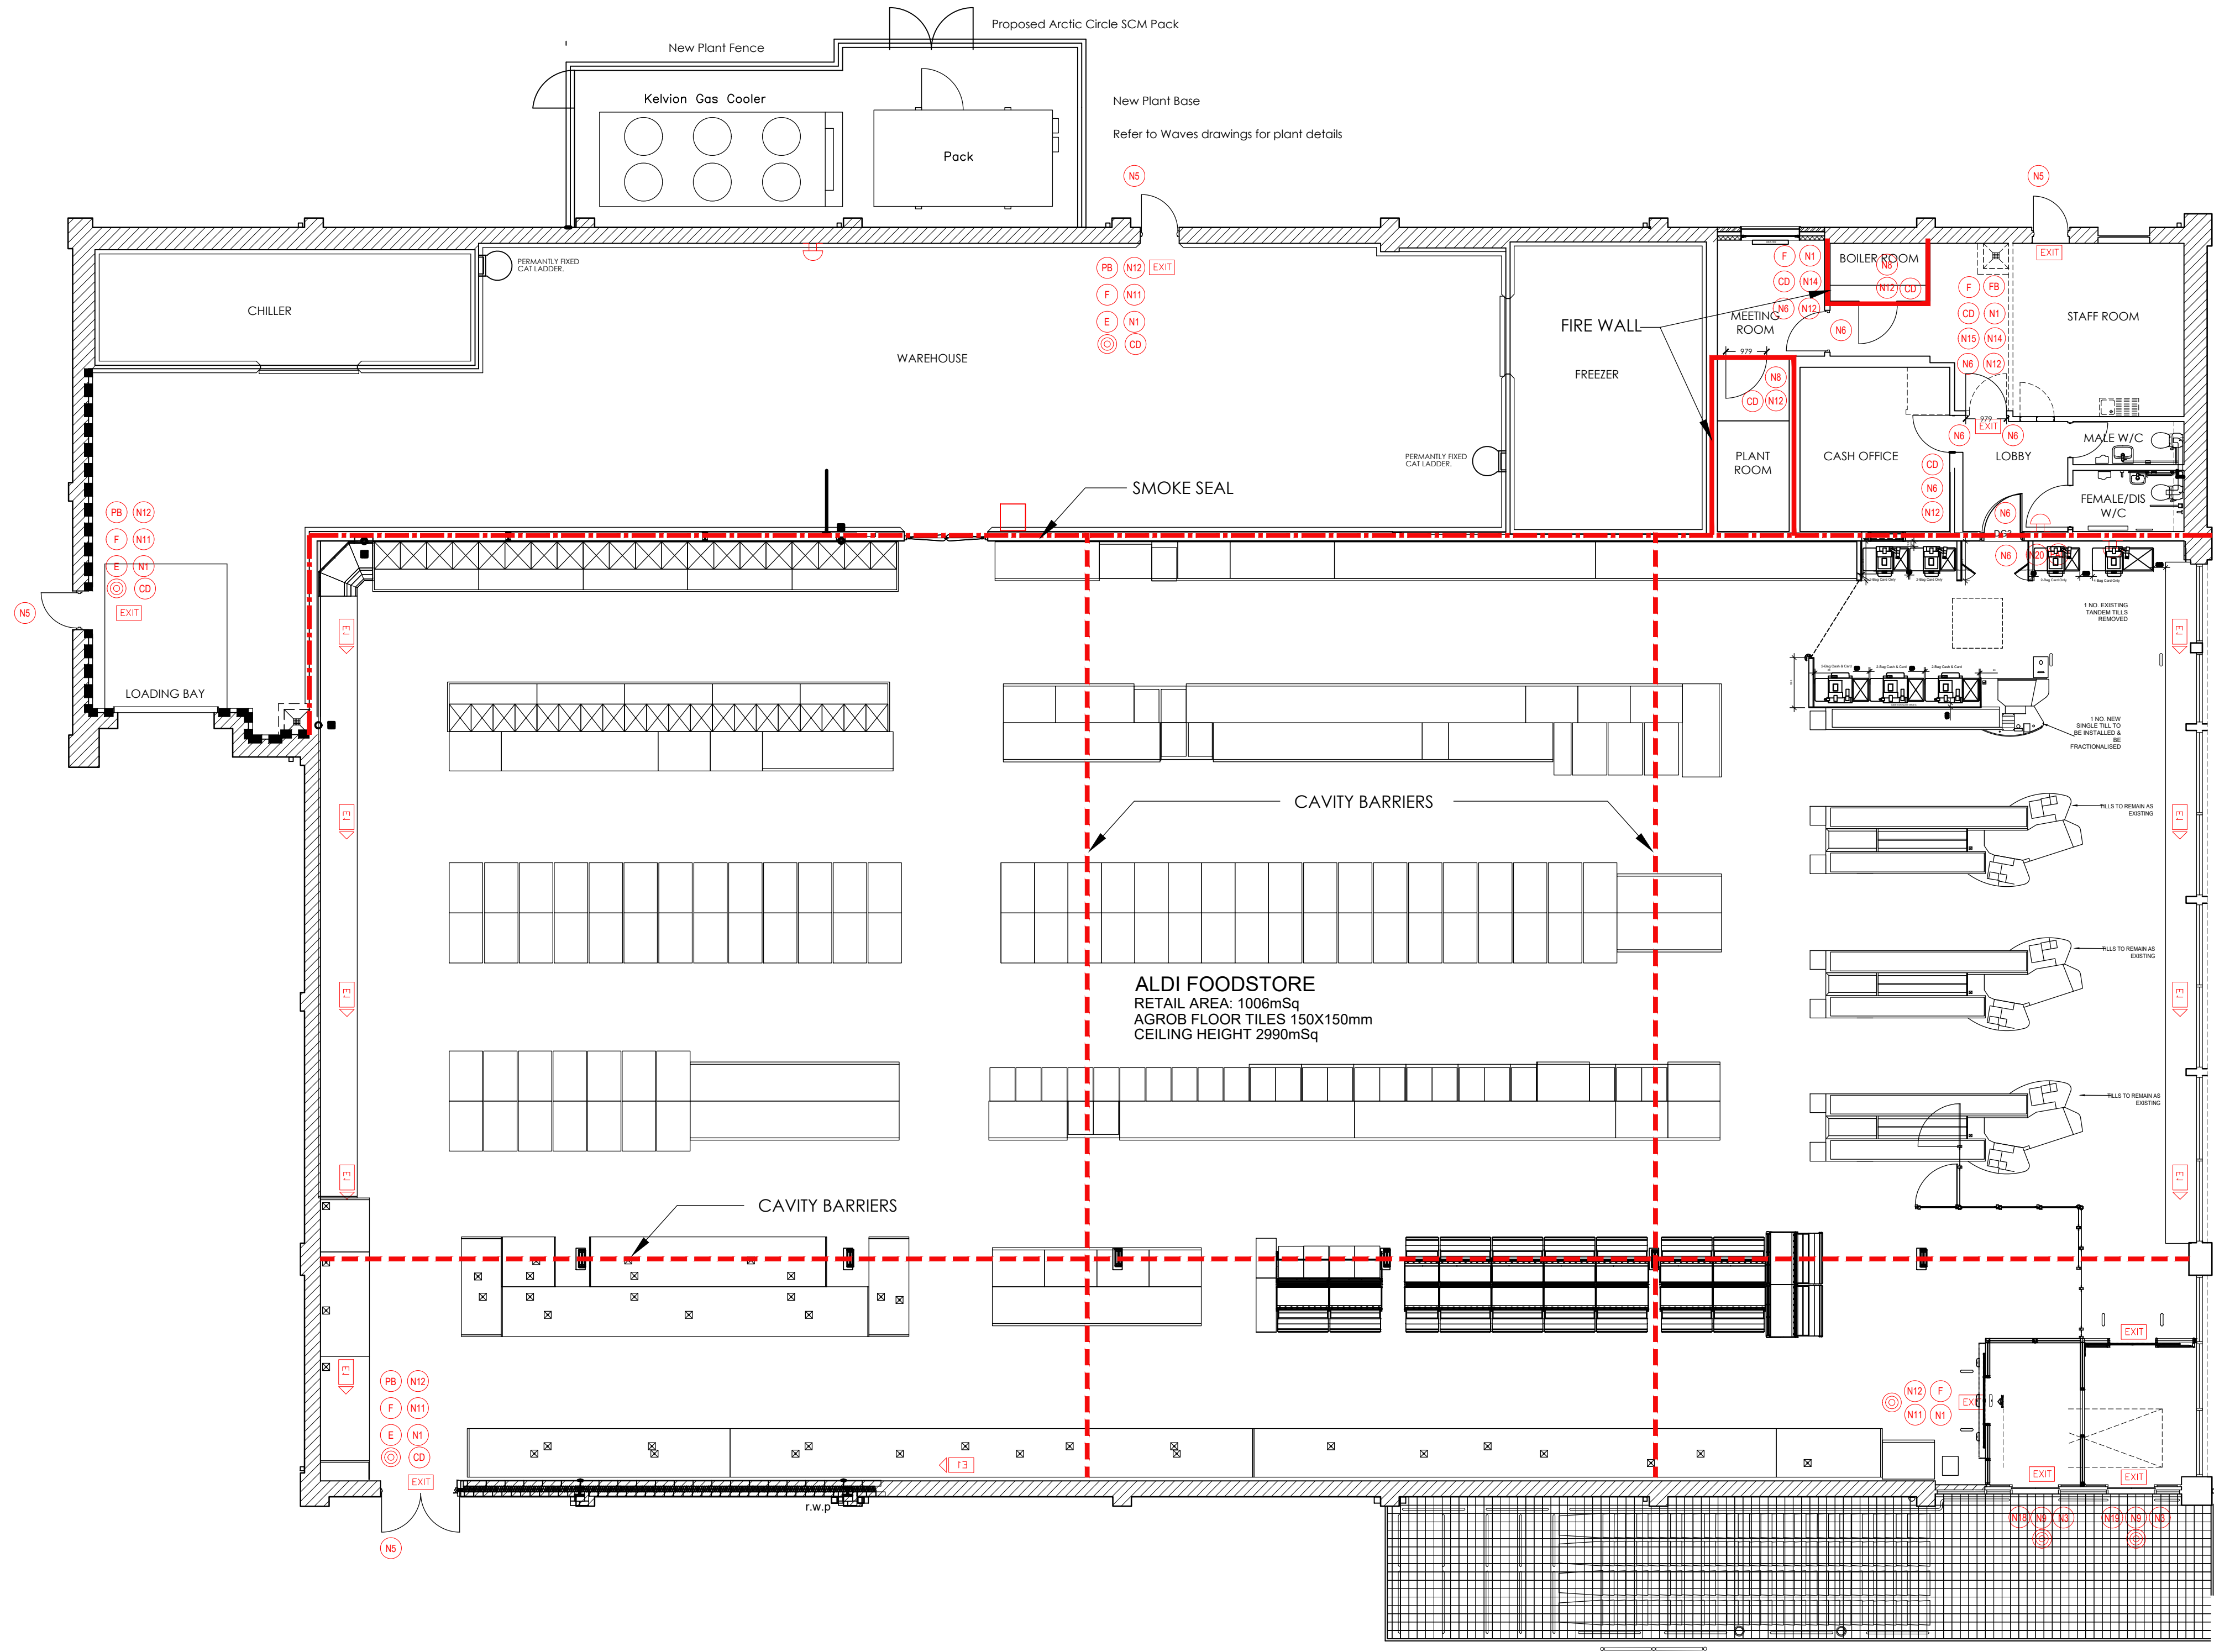

- (N1) GENERAL FIRE NOTICE. Ref 1/1033/JK
- (N2) "EMERGENCY EXIT ONLY" SIGN 450 x 100mm SELF ADHESIVE VINYL
- (N3) "KEEP CLEAR" SIGN 200 x 200mm SELF ADHESIVE VINYL
- (N4) DIRECTION ARROW SIGN WHITE ARROW ON BLUE CIRCLE ON WHITE SQUARE 200 x 200mm"
- (N5) "FIRE EXIT KEEP CLEAR" SIGN 200 x 200mm MOUNTED EXTERNALLY
- (N6) "FIRE DOOR KEEP CLOSED" SIGN 80 x 80mm SELF ADHESIVE
- (N7) "FIRE DOOR KEEP CLOSED" SIGN 80 x 80mm
- (N8) "FIRE DOOR KEEP LOCKED" SIGN 80 x 80mm
- (N9) "AUTOMATIC DOORS" SIGN BLACK LETTERS ON WHITE 200 x 200 SELF ADHESIVE
- (N10) FIRE ALARM CALL POINT SIGN 80 x 80mm SELF ADHESIVE
- (N11) FIRE ALARM CALL POINT SIGN 150 x 200mm
- (N12) "FIRE EXTINGUISHER" SIGN 150 x 200mm

- (N13) "FIRE EXTINGUISHER" SIGN 150 x 200mm SELF ADHESIVE
- (N14) "NO SMOKING" SIGN 200 x 200mm
- (N15) "FIRE BLANKET" SIGN 75 x 210mm
- (N16) "MIND YOUR HEAD" SIGN 400 x 100mm
- (N17) "MIND THE STEP" SIGN 400 x 100mm
- (N18) "WAY IN / NO EXIT" SELF ADHESIVE VINYL SIGN
- (N19) "WAY OUT / NO ENTRY" SELF ADHESIVE VINYL SIGN
- (N20) "FIRE ALARM CONTROL PANEL" SIGN 200 x 150mm
- (E1) DIRECTIONAL FIRE EXIT SIGN 600 x 200mm LEFT HAND
- (E1) DIRECTIONAL FIRE EXIT SIGN 600 x 200mm RIGHT HAND
- (E1) DIRECTIONAL FIRE EXIT SIGN 300 x 100mm LEFT HAND
- (EXIT) ILLUMINATED FIRE EXIT SIGN

- (PB) PUSH BAR MECHANISM AND "PUSH BAR TO OPEN" SIGN 600 x 100mm (ON DOOR)
- (E) FIRE EXIT SIGN 705 x 150mm (ON DOOR)
- (C) FIRE ALARM CALL POINT (BREAK GLASS UNIT)
- (F) FOAM SPRAY AFF FIRE EXTINGUISHER
- (CD) CARBON DIOXIDE FIRE EXTINGUISHER
- (FB) FIRE BLANKET
- (SD) SMOKE DETECTOR
- (SDC) VOID MOUNTED SMOKE DETECTOR WITH CEILING MOUNTED INDICATOR
- (SDA) FIRE ALARM SMOKE DETECTOR & SOUNDER
- (HDA) FIRE ALARM HEAT DETECTOR & SOUNDER
- (FAC) FIRE ALARM CONTROL PANEL
- (B) FIRE ALARM BELL

- KEY**
- FIRE CURTAIN
 - SMOKE SEAL
 - FIRE WALL

NOTE:
FIRE SAFETY SIGNS TO
COMPLY WITH BS 5499

THE HARRIS PARTNERSHIP

Architecture
Masterplanning
Interior Design

www.harrispartnership.com

Walsfield Manchester Milton Keynes Reading London Harrogate Edinburgh

Client
Aldi Foodstores Ltd

ALDI

Project Title Updated Fire Plan #31 Northgate Newark NG24 1HD				
Drawing Title Proposed Fire Plan				
Drawn	Checked	Scale	BIM Status	Date
SP	DM	1:100	S2	07/25
Drawing Status		Rev.	THP Project No	
FINAL DRAWING		C01	21928	
Project No.	Originator	Volume	Level	Type
21928	THPW	XX	XX	DR A
				Number
				3101