


- NOTES - GEOMETRY**
- All dimensions in metres unless stated otherwise.
 - Refer to drawing SK151 for general details of the works.
 - Refer to drawing SK351 for Long Sections and Cross Sections through the works.

KEY:

- Site Boundary (Site 2)
- Major Contour (0.1m)
- Minor Contour (0.02m)
- Alignment Chainage
- Cross Section Location

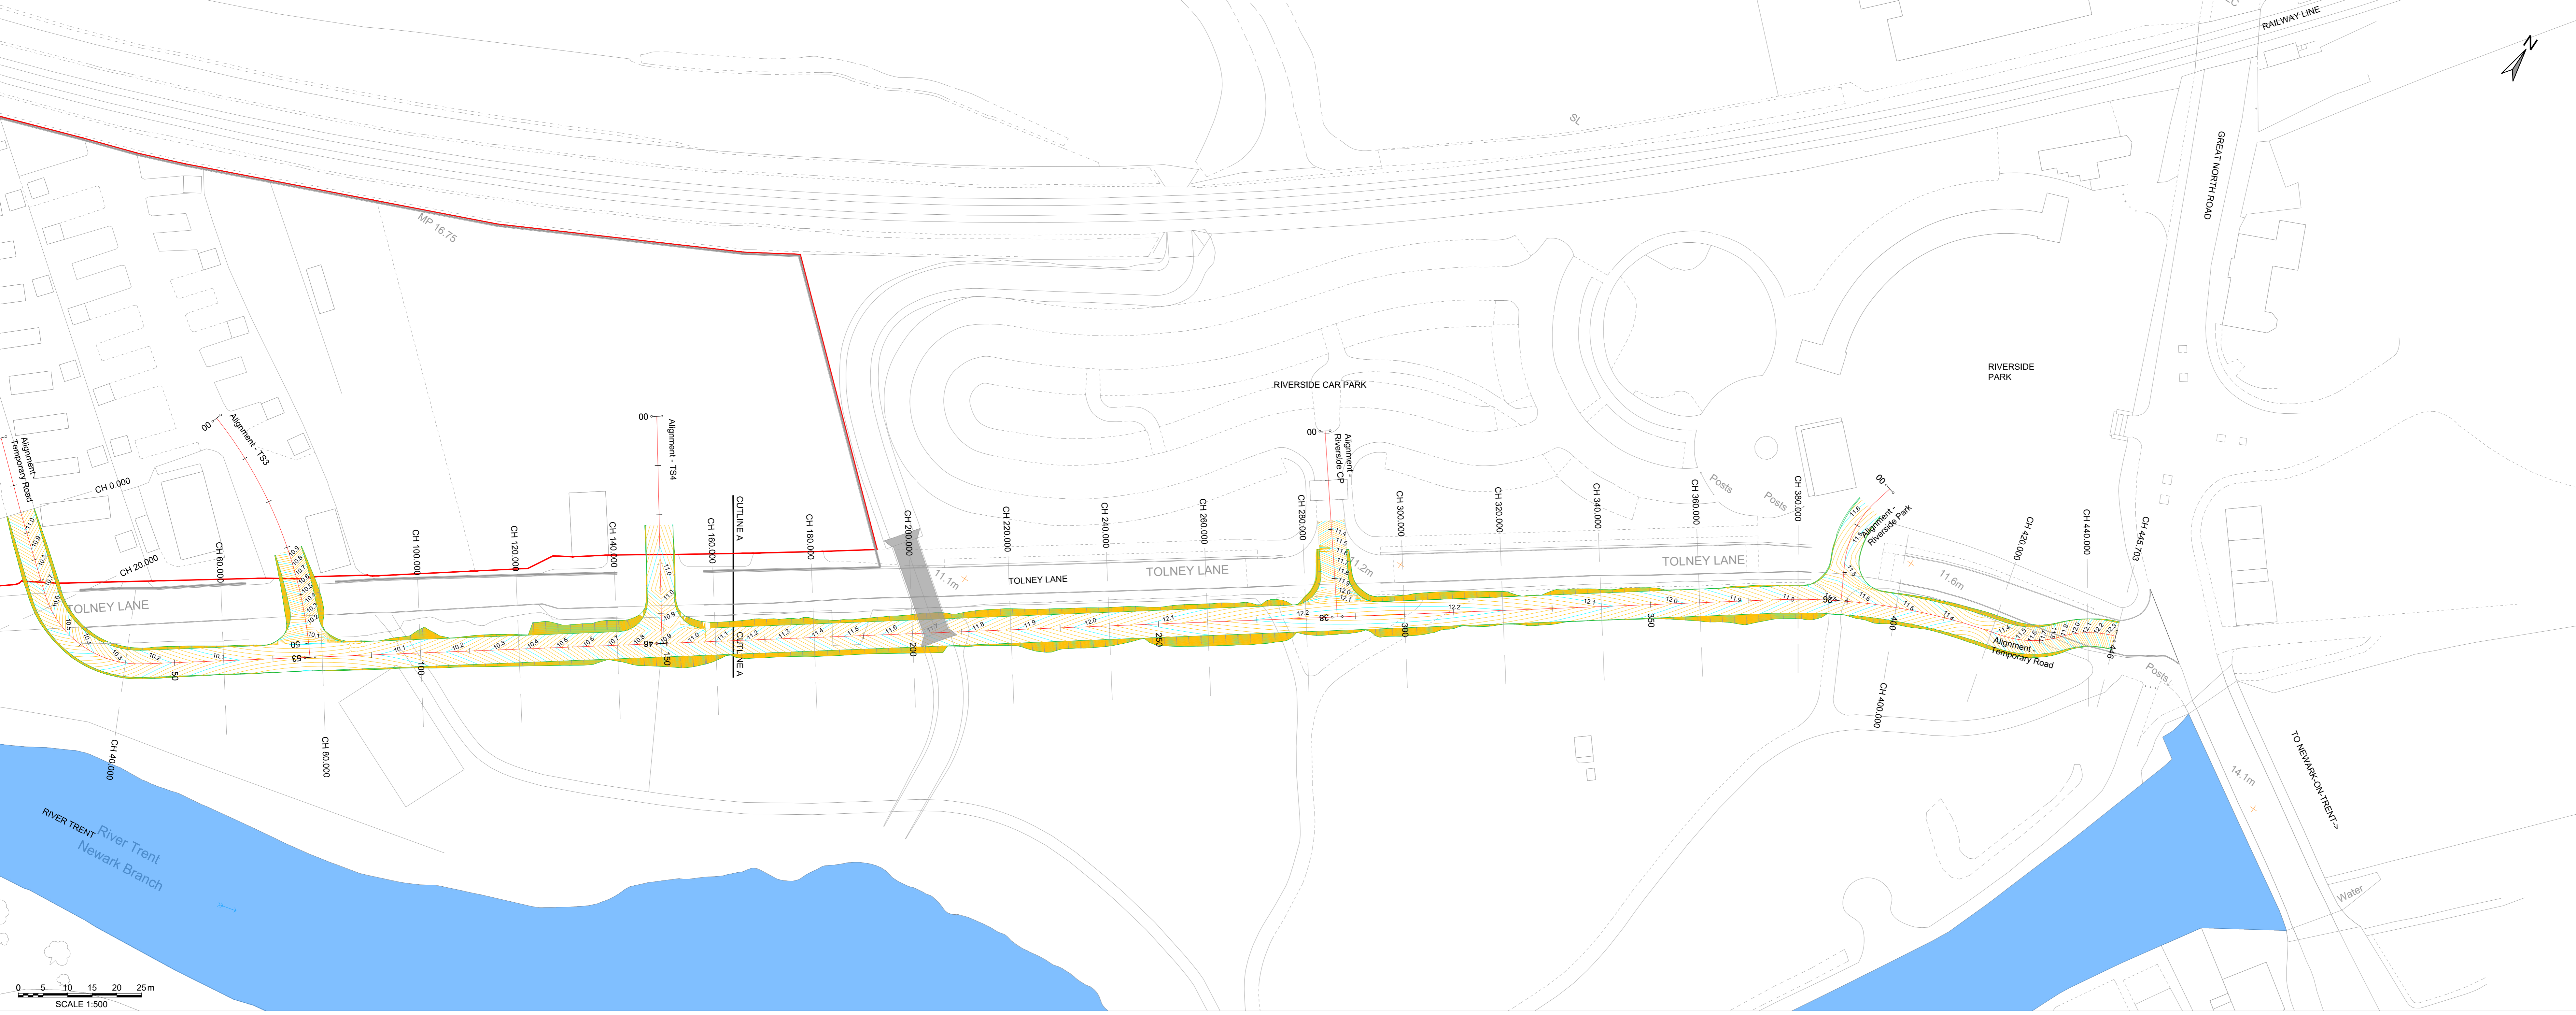

PRELIMINARY ISSUE

Project Name	TOLNEY LANE FAS
Client	NEWARK AND SHERWOOD DISTRICT COUNCIL
Project Number	784-B039140
Issue	01
Date	24.06.2022
Scale	B4
Author	PC
Checked	PC
Approved	PC
Date	24.06.2022
Scale	B40
Subsidiary	50


TETRA TECH
 Executive Park, Aviation Way, Ansty,
 Leicestershire, United Kingdom, LE17 7GR
 Tel: +44 (0)116 254 8000
 www.tetrattech.co.uk


NEWARK & SHERWOOD DISTRICT COUNCIL
 Project Name
TOLNEY LANE FAS

Sheet Title
TEMPORARY HIGHWAY WORKS GEOMETRY

TTE Project Number	784-B039140	Drawn By	MM	Checked By	MM	Approved By	PC	Scale	B40	Subsidiary	50
Client Project Number	B039140	Client	NEWARK AND SHERWOOD DISTRICT COUNCIL	Project Name	TOLNEY LANE FAS	Issue	01	Date	24.06.2022	Scale	B40